




3 ROOF JOIST CONNECTION
SCALE: 1"=1'-0"

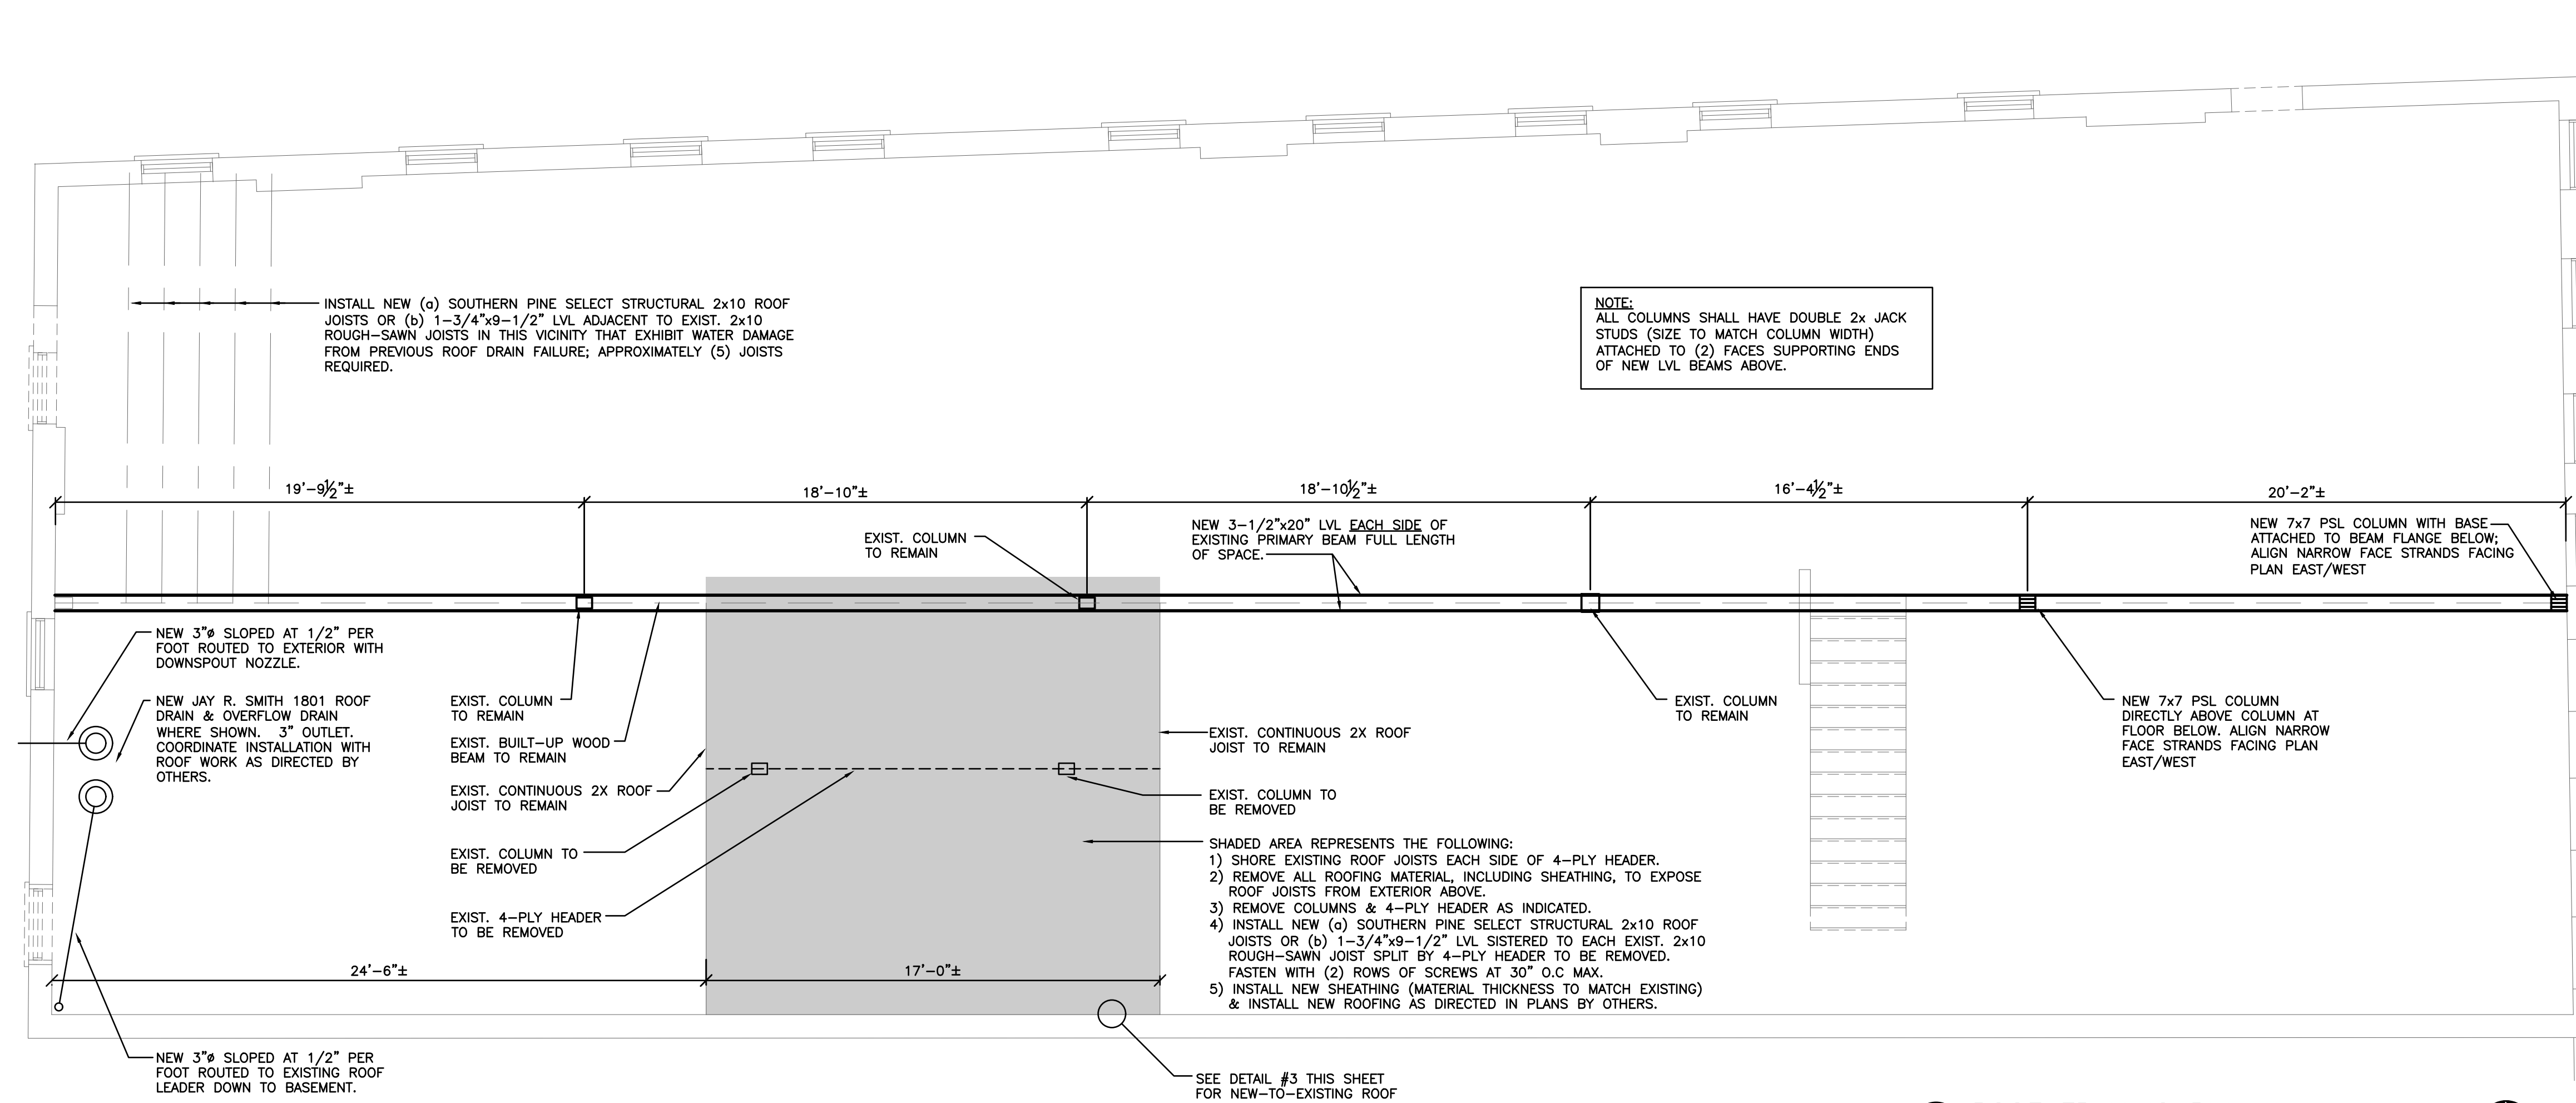

2 ROOF FRAMING PLAN
SCALE: 1/4"=1'-0"
Plan North

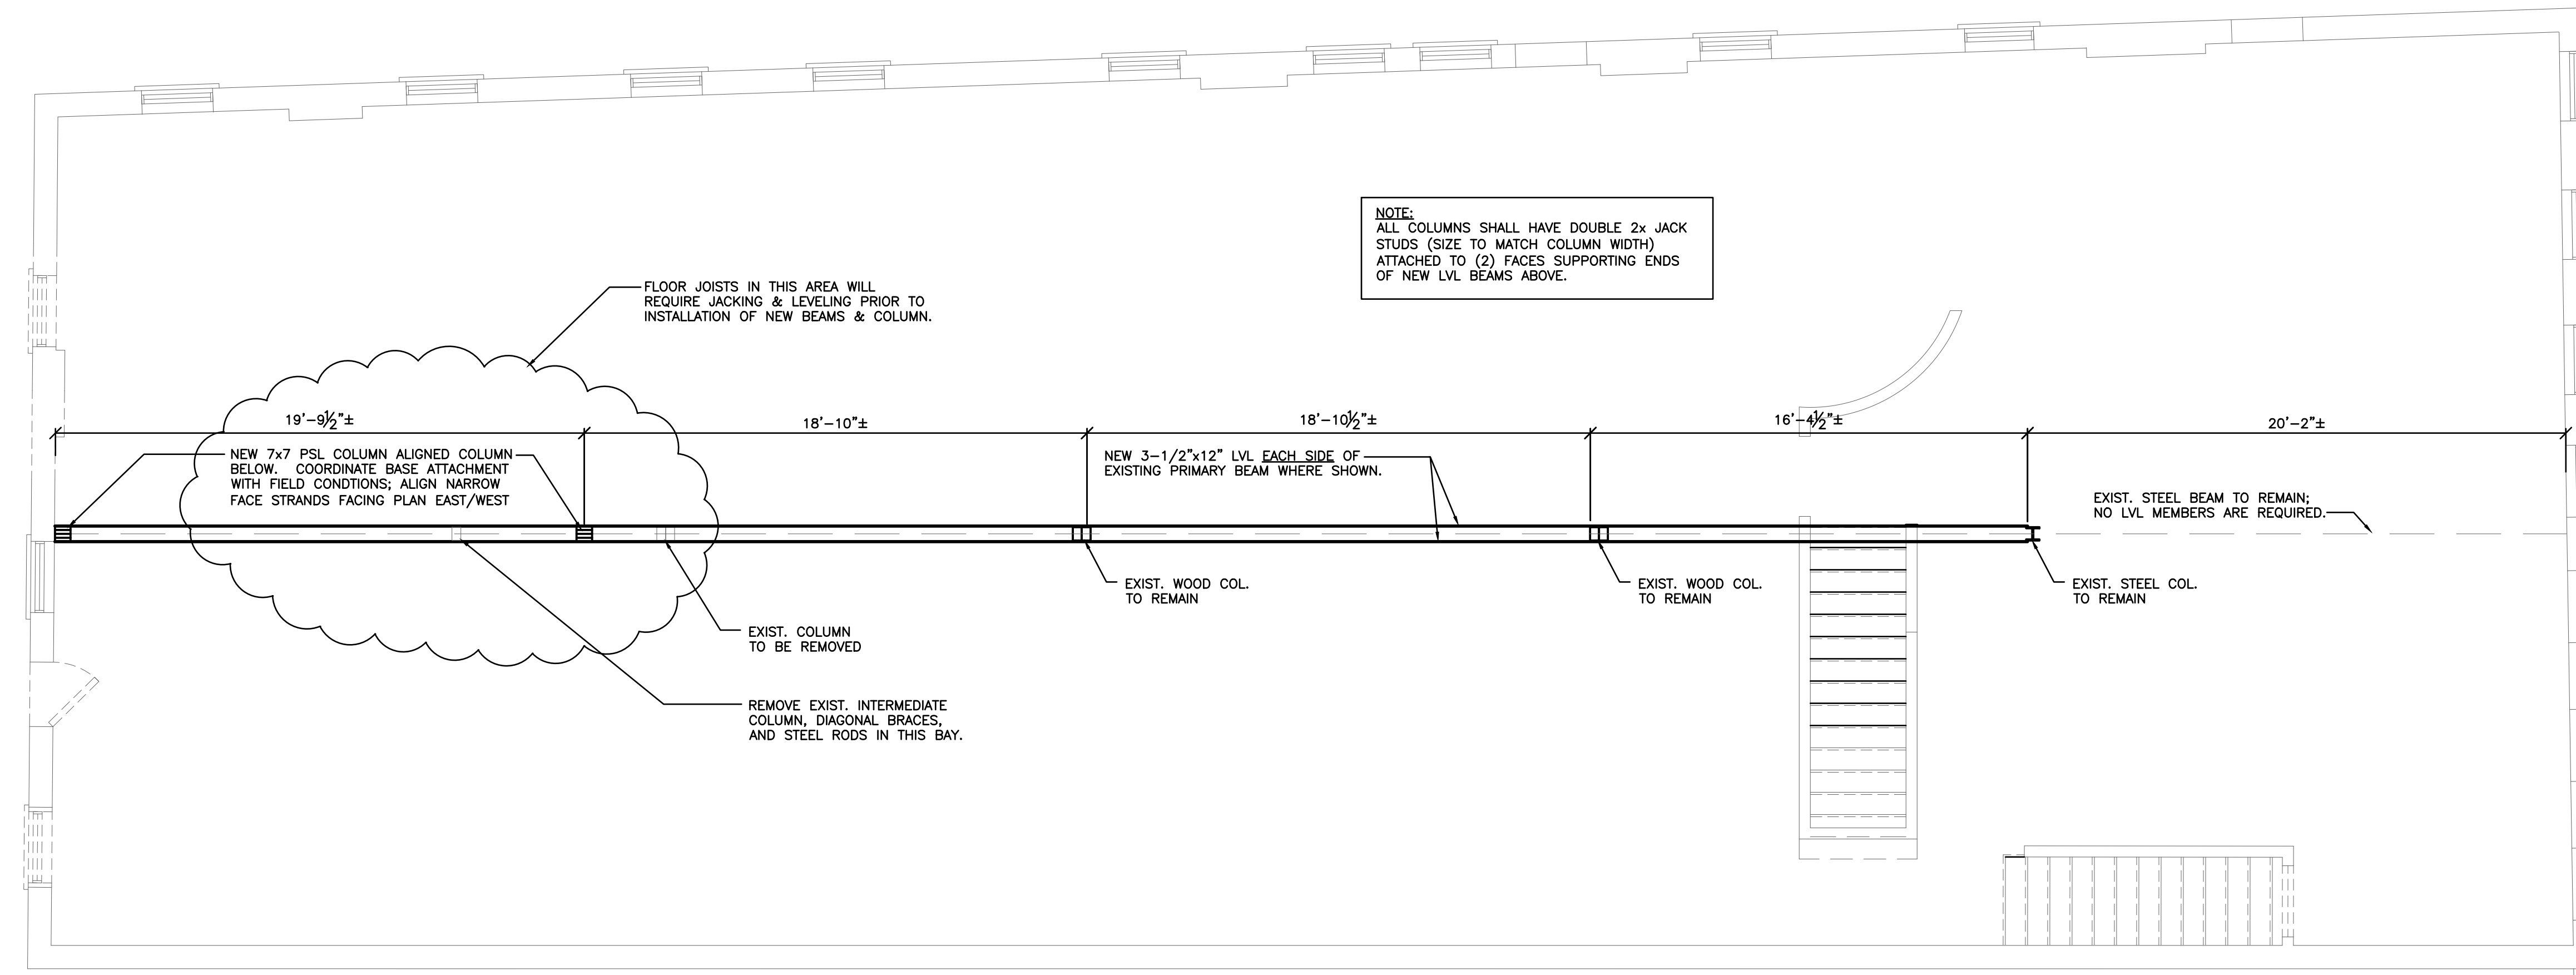

1 3RD FLOOR FRAMING PLAN
SCALE: 1/4"=1'-0"
Plan North

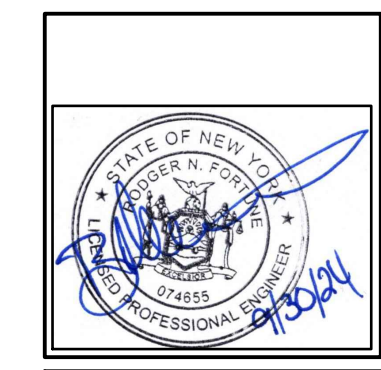

PURSUANT TO NYS EDUCATION LAW, ARTICLE 145, SECTION 7208(2), IT IS A VIOLATION FOR ANY PERSON TO ALTER THIS PLAN IN ANY WAY. THE DRAWING IS THE PROPERTY OF FORTUNE ENGINEERING GROUP, P.C. AND SHALL BE USED SOLELY FOR THE JOB DESIGNATED.

STEVENS BLOCK APT. RENOVATIONS
7623 NORTH STATE STREET
LOWVILLE, NEW YORK

DWG. NO.	S-1
DRN. BY:	RNF
SCALE:	AS NOTED
DATE:	09/25/24
REVISIONS	

PROJECT NO.
2409T210
CAD FILE
STEVENS BLOCK APT SLDWG

9658 BREWERTON ROAD
BREWERTON, NY 13029
(315) 472-4800
RODGER@EGFC.COM



SHEET:
STRUCTURAL
FRAMING
ALT. PLAN

S-1