

PROVIDE ONE EXTERIOR OUTLET, COORDINATE LOCATION WITH OWNERS.

PROVIDE MOTION LIGHTS, COORDINATE LOCATIONS WITH OWNERS. MATCH LIGHTS ON EXISTING BATHHOUSE.

INSTALL NEW 4/0-4/0-2/0 #4 ALUMINUM CABLE IN 4" SCHEDULE 40 PVC CONDUIT, FROM EXISTING POLE. PROVIDE BREAKERS AS NEEDED IN ACCORDANCE WITH APPLICABLE CODES.

PLAN

SCALE 1/2" = 1'-0"



OLMSTEAD CONSULTING
P.O. BOX 151
GLENFIELD, NY 13343
PHONE: (315) 558-1314

NEW PAVILION
FOR
SINGING WATERS
FISH CREEK ROAD
LEWIS COUNTY, NY

REVISIONS		
DATE	DESCRIPTION	BY
06/14/23	ADD ELEC. NOTES	SJO
06/28/23	REV. ELEC. NOTES DELETE CLEAR PANELS	SJO

DATE	06/07/23
DRAWN	S.J.O.
CHECKED	S.J.O.
SCALE	AS SHOWN

DRAWING NO.


A1

PLAN




OLMSTEAD CONSULTING
P.O. BOX 151
GLENFIELD, NY 13343
PHONE: (315) 558-1314

NEW PAVILION
FOR
SINGING WATERS
FISH CREEK ROAD
LEWIS COUNTY, NY

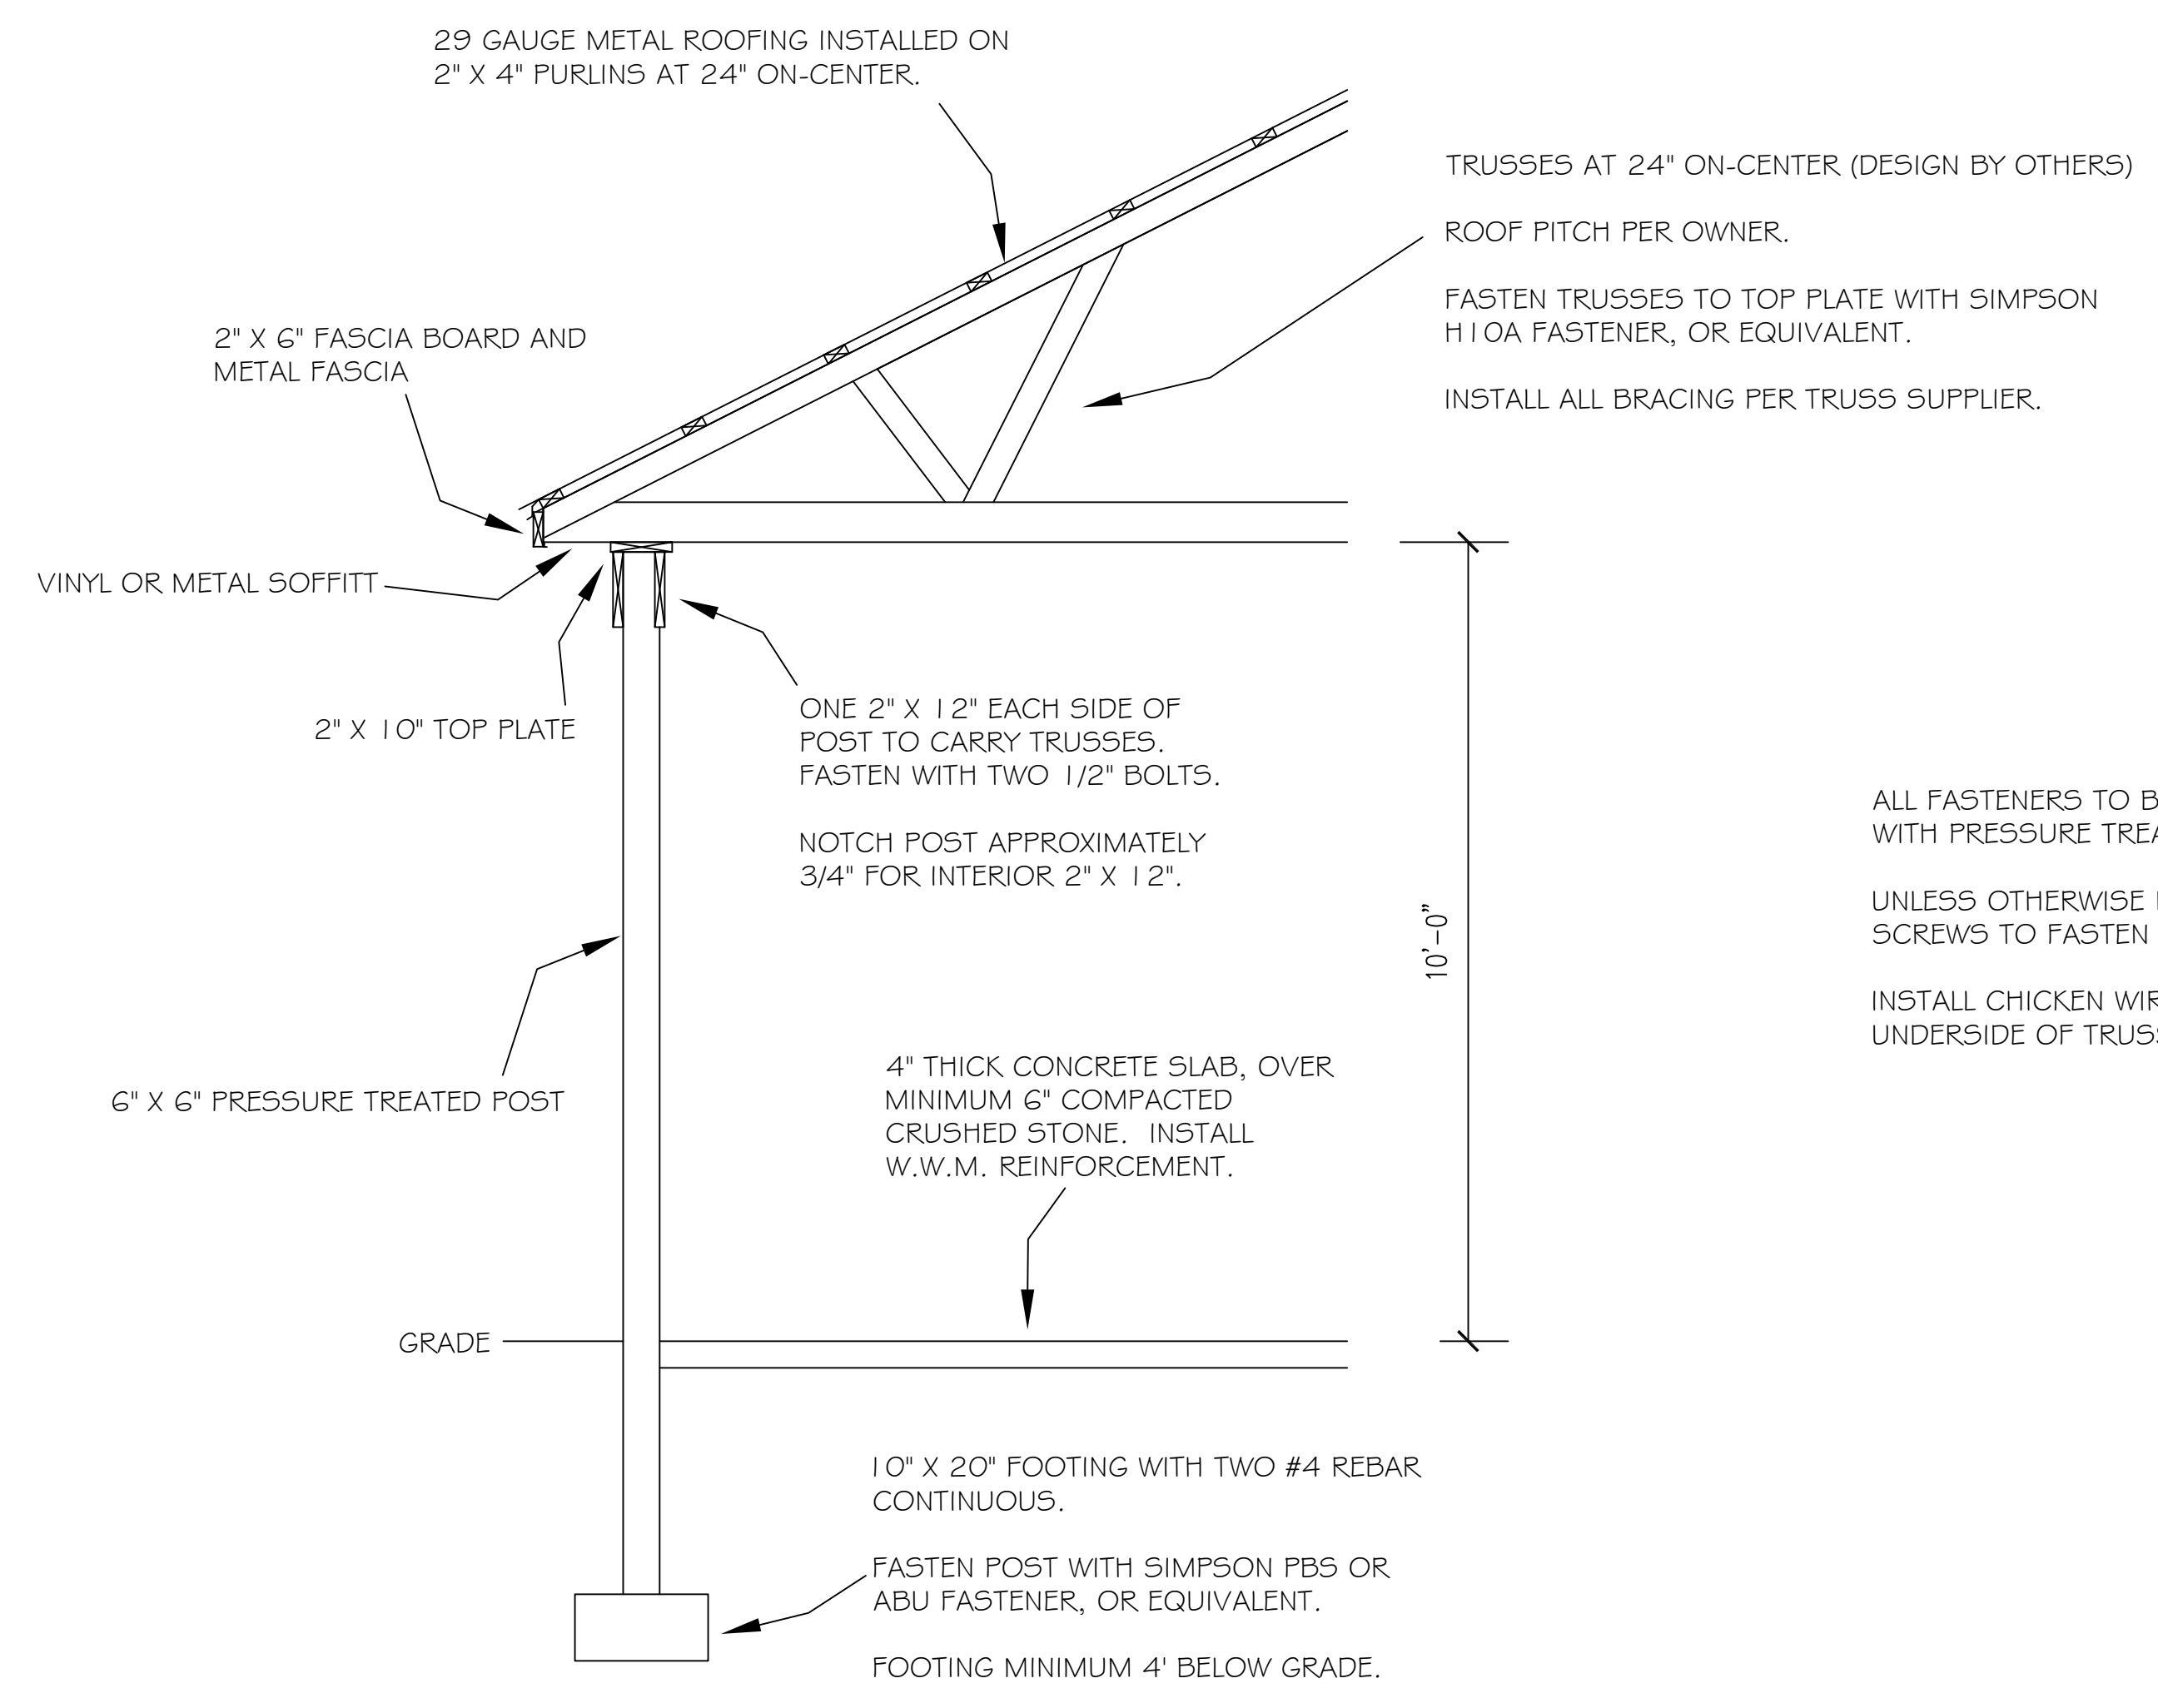

SECTION 1
 SCALE 1/2" = 1'-0"

ALL FASTENERS TO BE COATED/SUITABLE FOR USE WITH PRESSURE TREATED WOOD.
 UNLESS OTHERWISE NOTED, USE STRUCTURAL SCREWS TO FASTEN COMPONENTS.
 INSTALL CHICKEN WIRE, OR EQUIVALENT, ON UNDERSIDE OF TRUSSES.

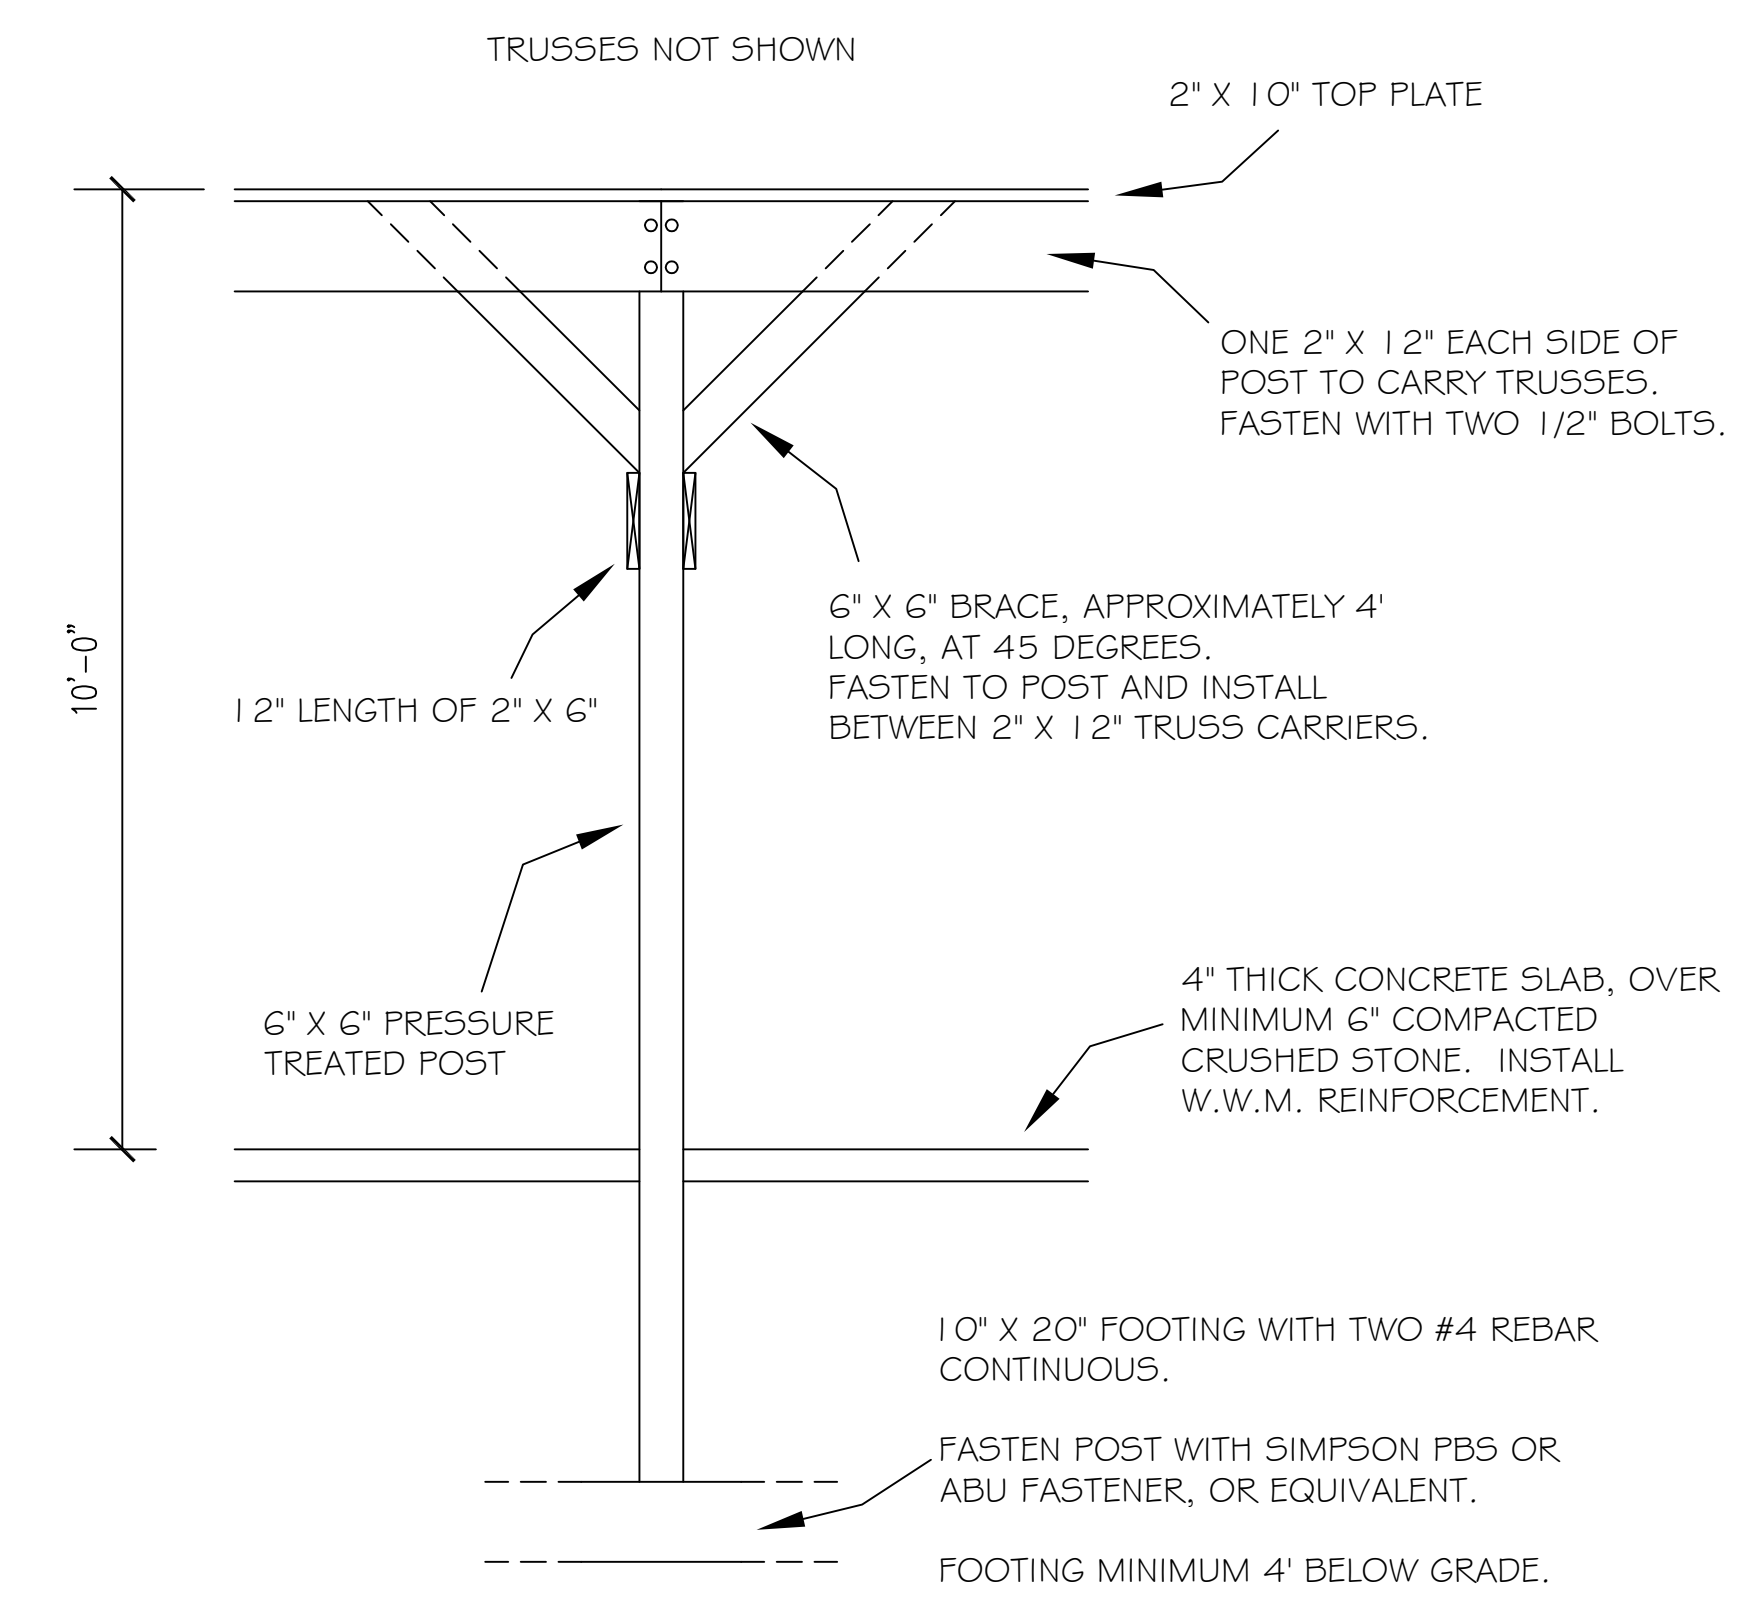

SECTION 2
 SCALE 1/2" = 1'-0"

REVISIONS		
DATE	DESCRIPTION	BY
06/14/23	ADD ELEC. NOTES	SJO
06/28/23	REV. ELEC. NOTES DELETE CLEAR PANELS	SJO


DATE	06/07/23
DRAWN	S.J.O.
CHECKED	S.J.O.
SCALE	AS SHOWN

DRAWING NO.
A2
 SECTIONS



OLMSTEAD CONSULTING
 P.O. BOX 151
 GLENFIELD, NY 13343
 PHONE: (315) 558-1314


NEW PAVILION
 FOR
 SINGING WATERS
 FISH CREEK ROAD
 LEWIS COUNTY, NY

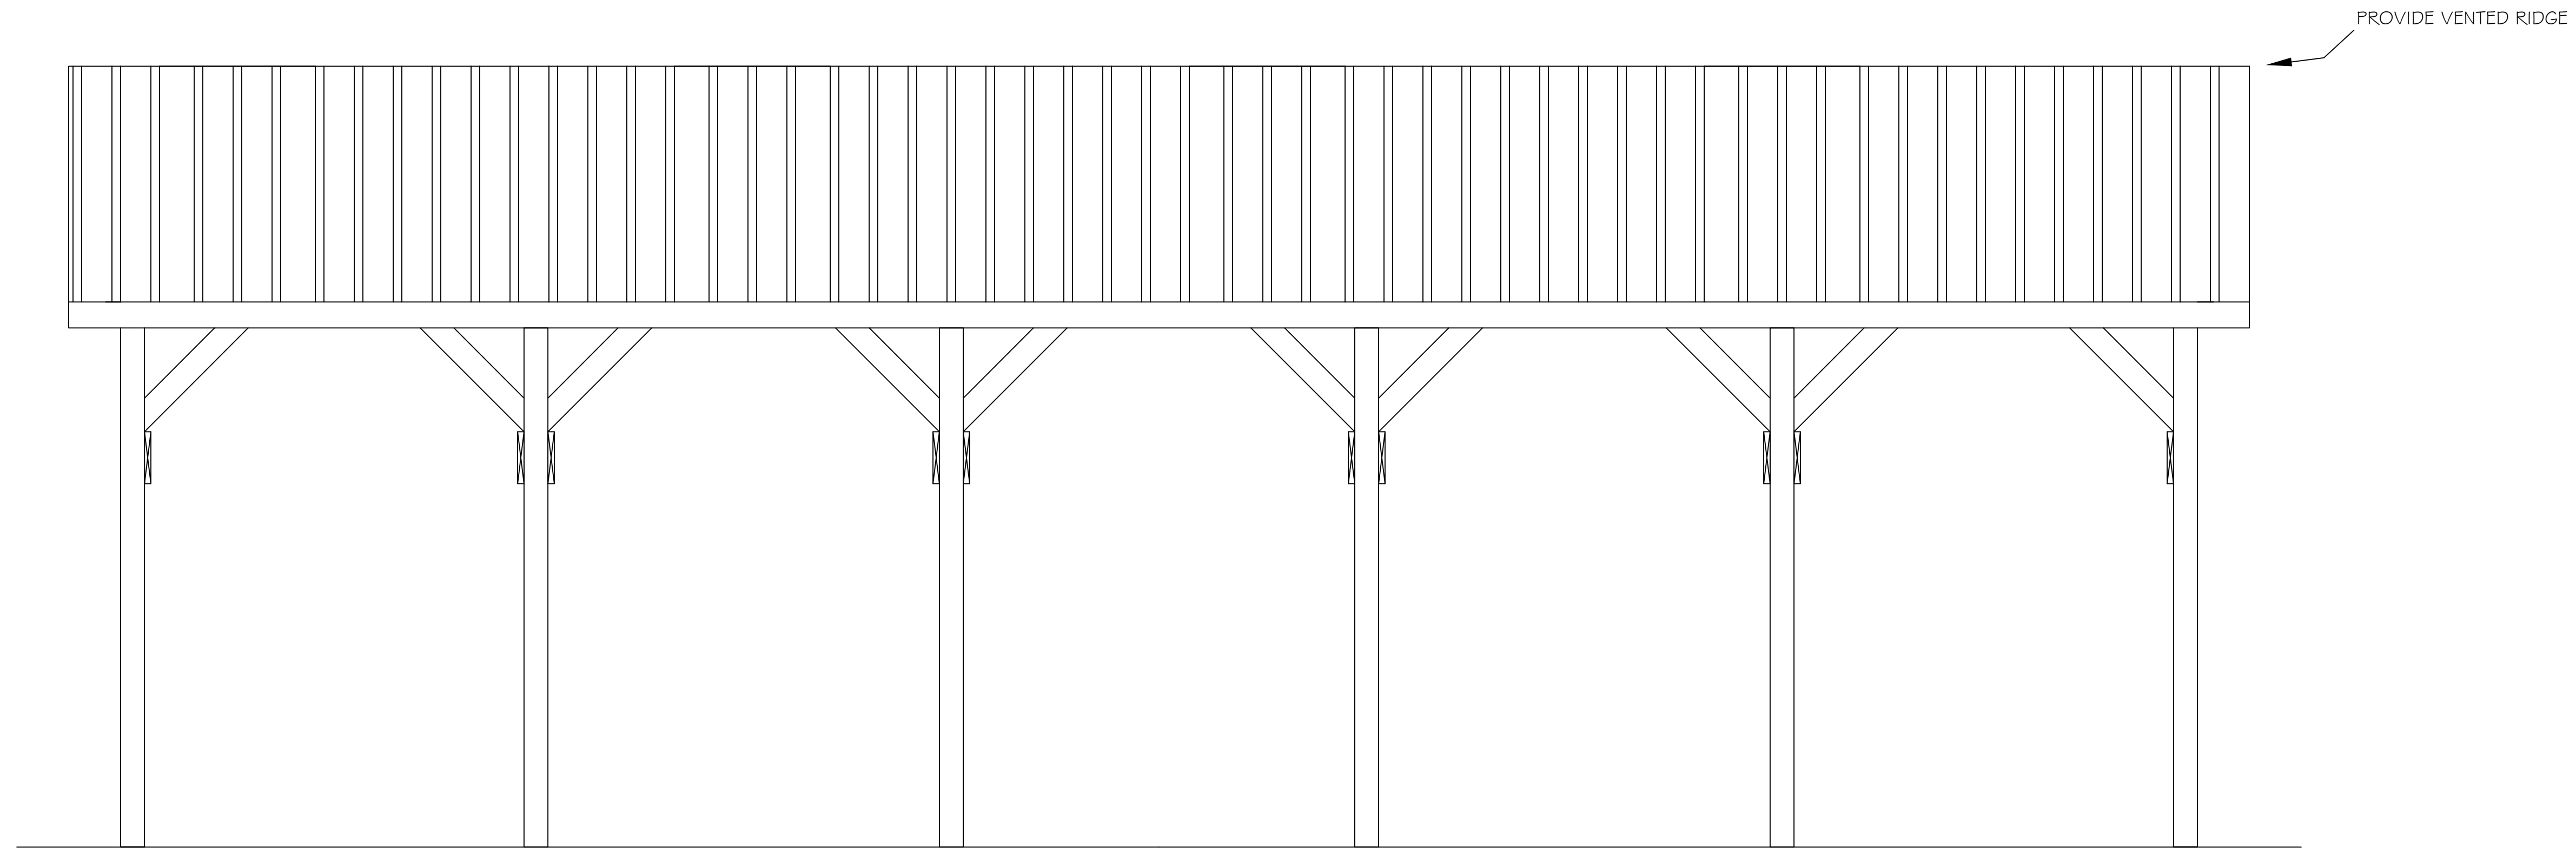

SIDE
 SCALE 1/2" = 1'-0"

PROVIDE ONE EXTERIOR OUTLET, COORDINATE LOCATION WITH OWNERS.
 PROVIDE MOTION LIGHTS, COORDINATE LOCATIONS WITH OWNERS. MATCH LIGHTS ON EXISTING BATHHOUSE.
 INSTALL NEW 4/0-4/0-2/0 #4 ALUMINUM CABLE IN 4" SCHEDULE 40 PVC CONDUIT, FROM EXISTING POLE. PROVIDE BREAKERS AS NEEDED IN ACCORDANCE WITH APPLICABLE CODES.

INSTALL SIDING TO MATCH NEW BATHHOUSE, COORDINATE STYLE/COLOR WITH OWNER.
 INSTALL FASCIA, SOFFITT, TRIM ETC. TO MATCH BATHHOUSE.

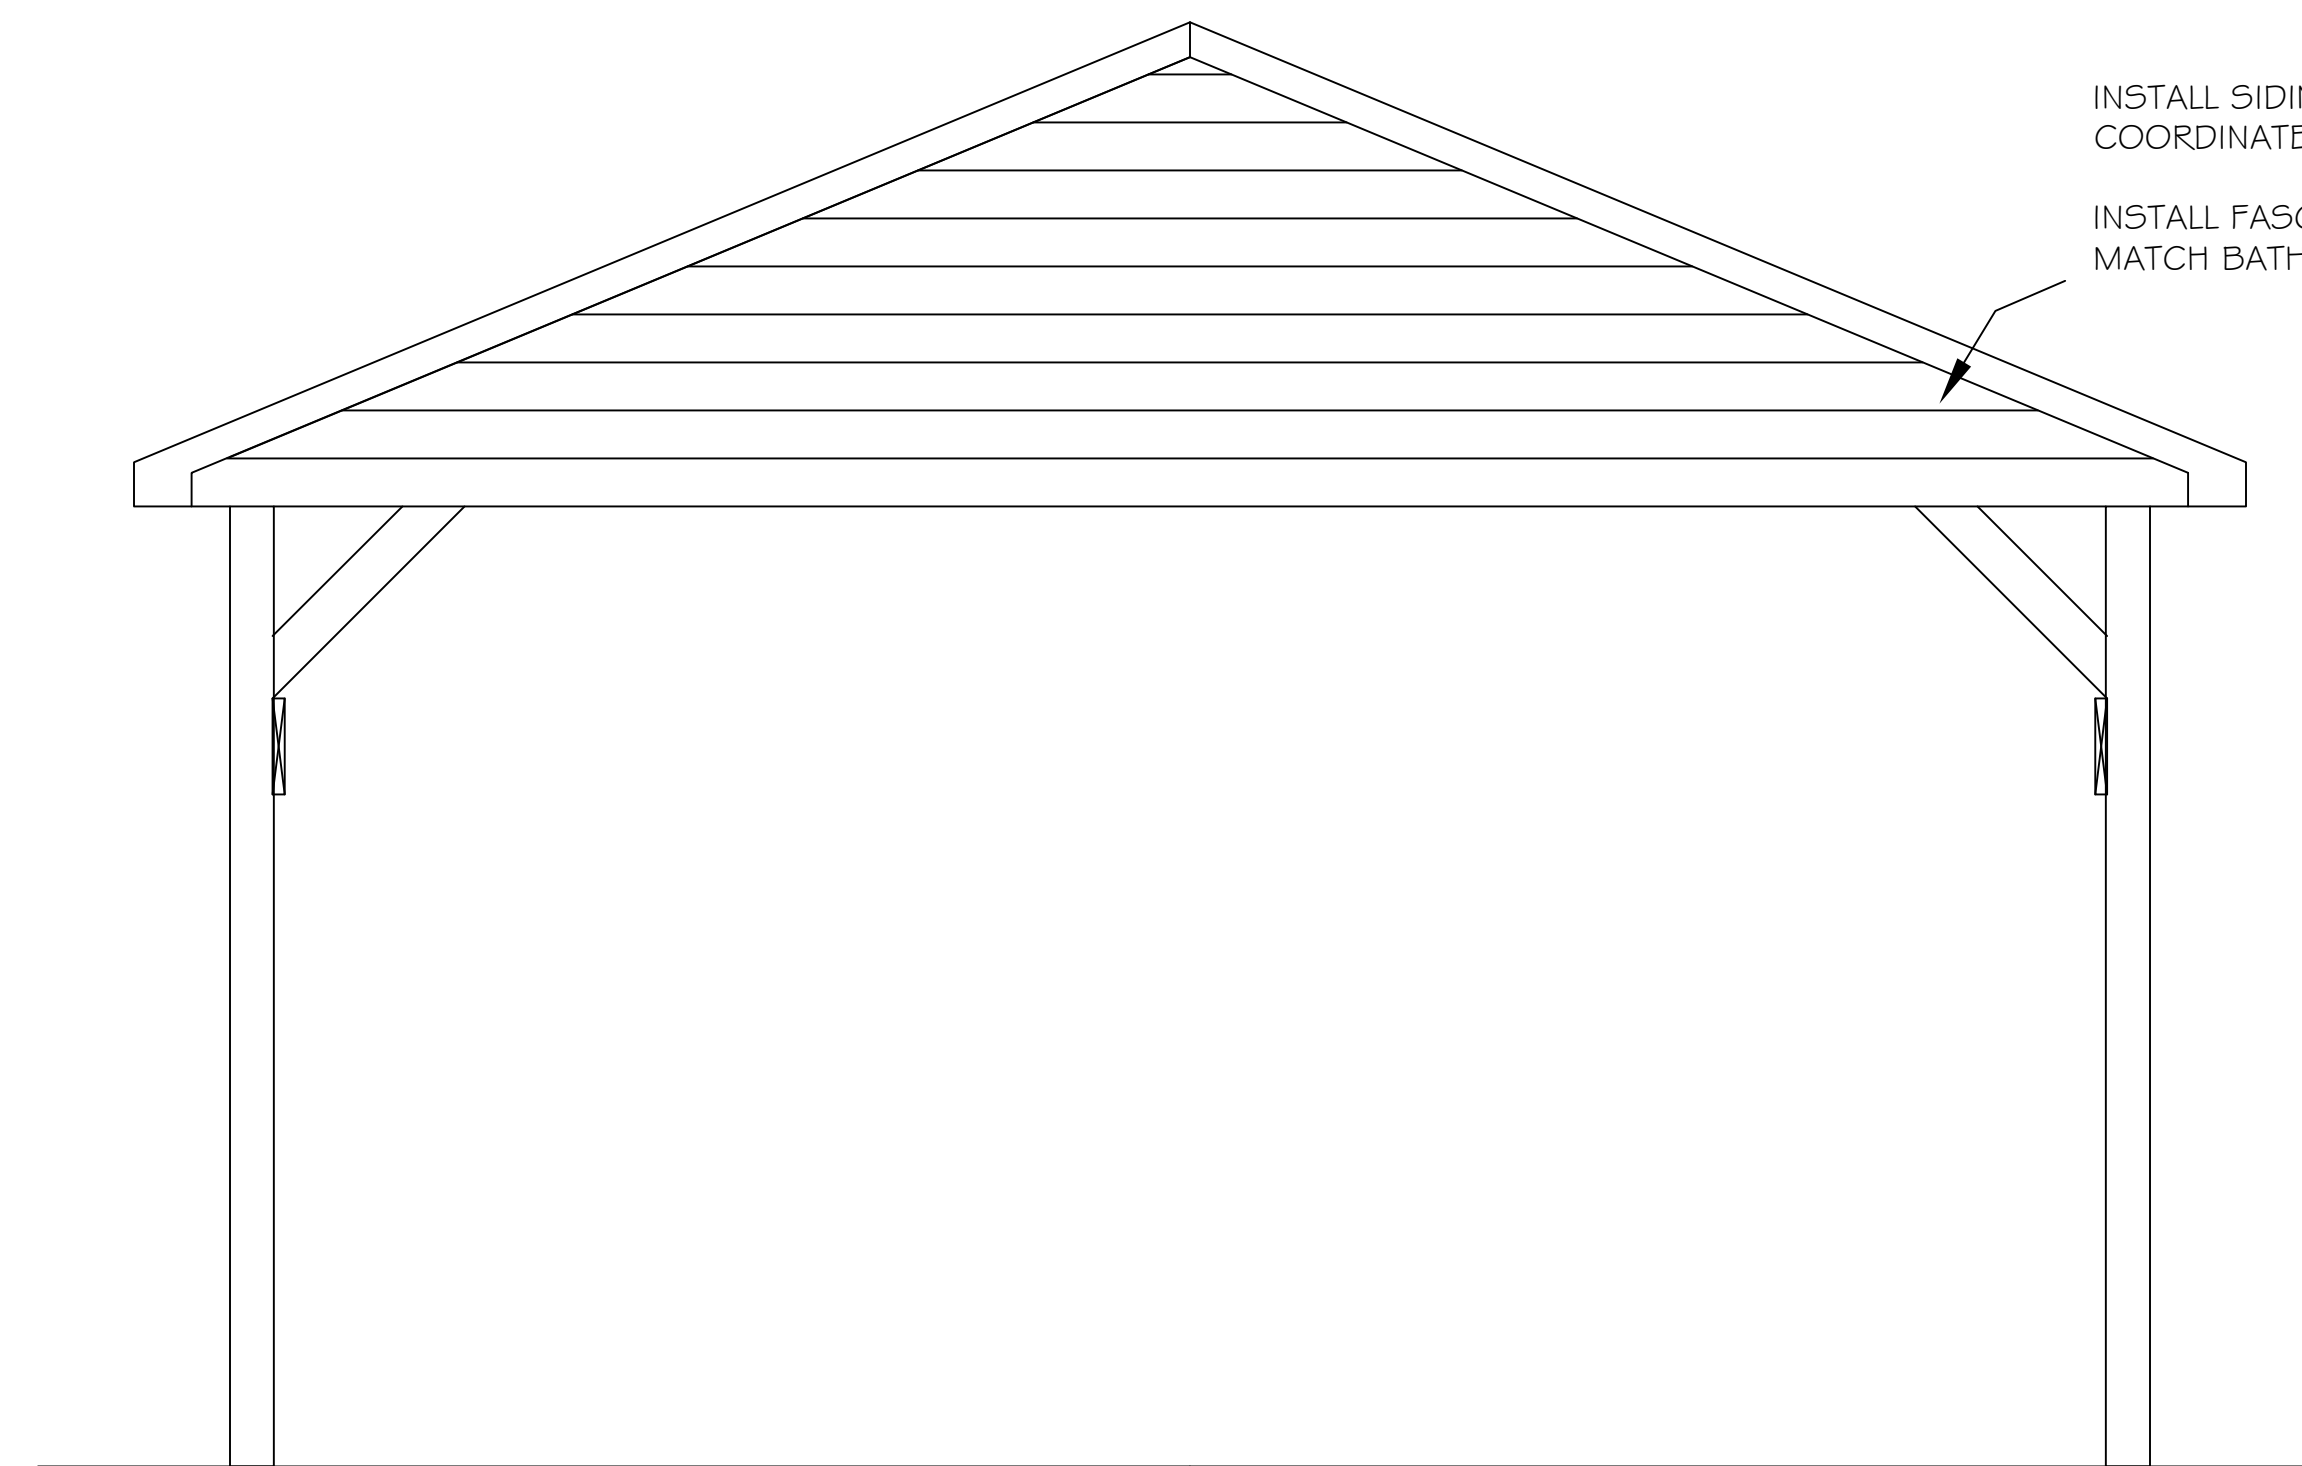

END
 SCALE 1/2" = 1'-0"

DATE	06/07/23
DRAWN	S.J.O.
CHECKED	S.J.O.
SCALE	AS SHOWN
DRAWING NO.	

A3
 ELEVATIONS