


— WIDTH OF LOT AT REAR —


DEPTH  
OF  
LOT  
500  
FEET

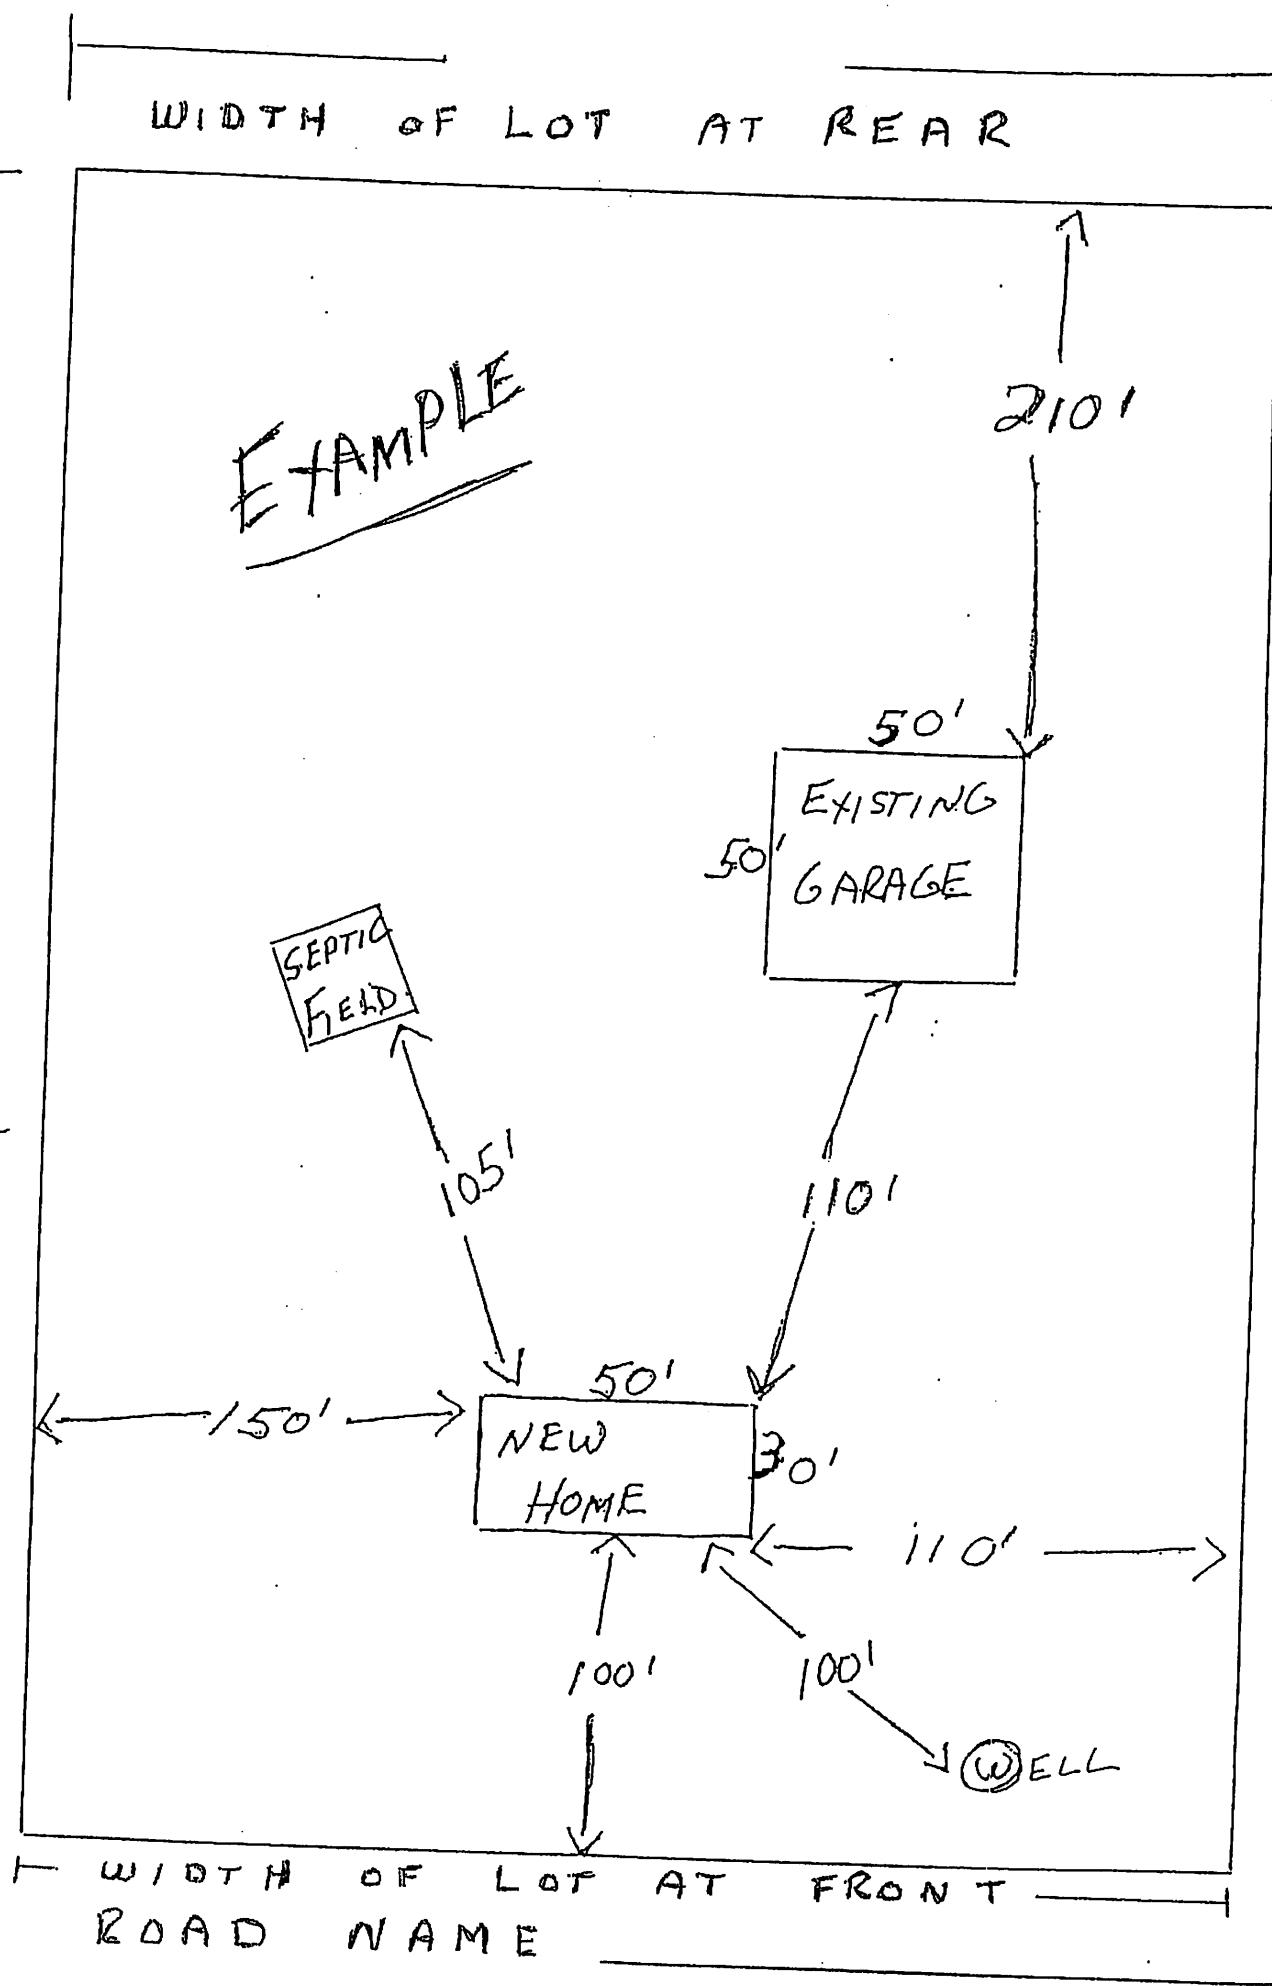

Use the space below or attach a separate sheet to show the location of the proposed building(s) in relation to all roads public or private, distance proposed building is from all bodies of water, the location of all wells and septic systems, existing and proposed, the distance between buildings and give the road name as well as the names of all adjacent landowners. Also show the lot width and depth, and show the distance of proposed building(s) to all property lines.

NOTE: GIVE THE DISTANCE OF ALL WELL AND SEPTIC SYSTEMS ON NEIGHBORING PROPERTIES TO YOUR PROPOSED WELL/SEPTIC IF CLOSER THAN 150FT.

PLOT DIAGRAM
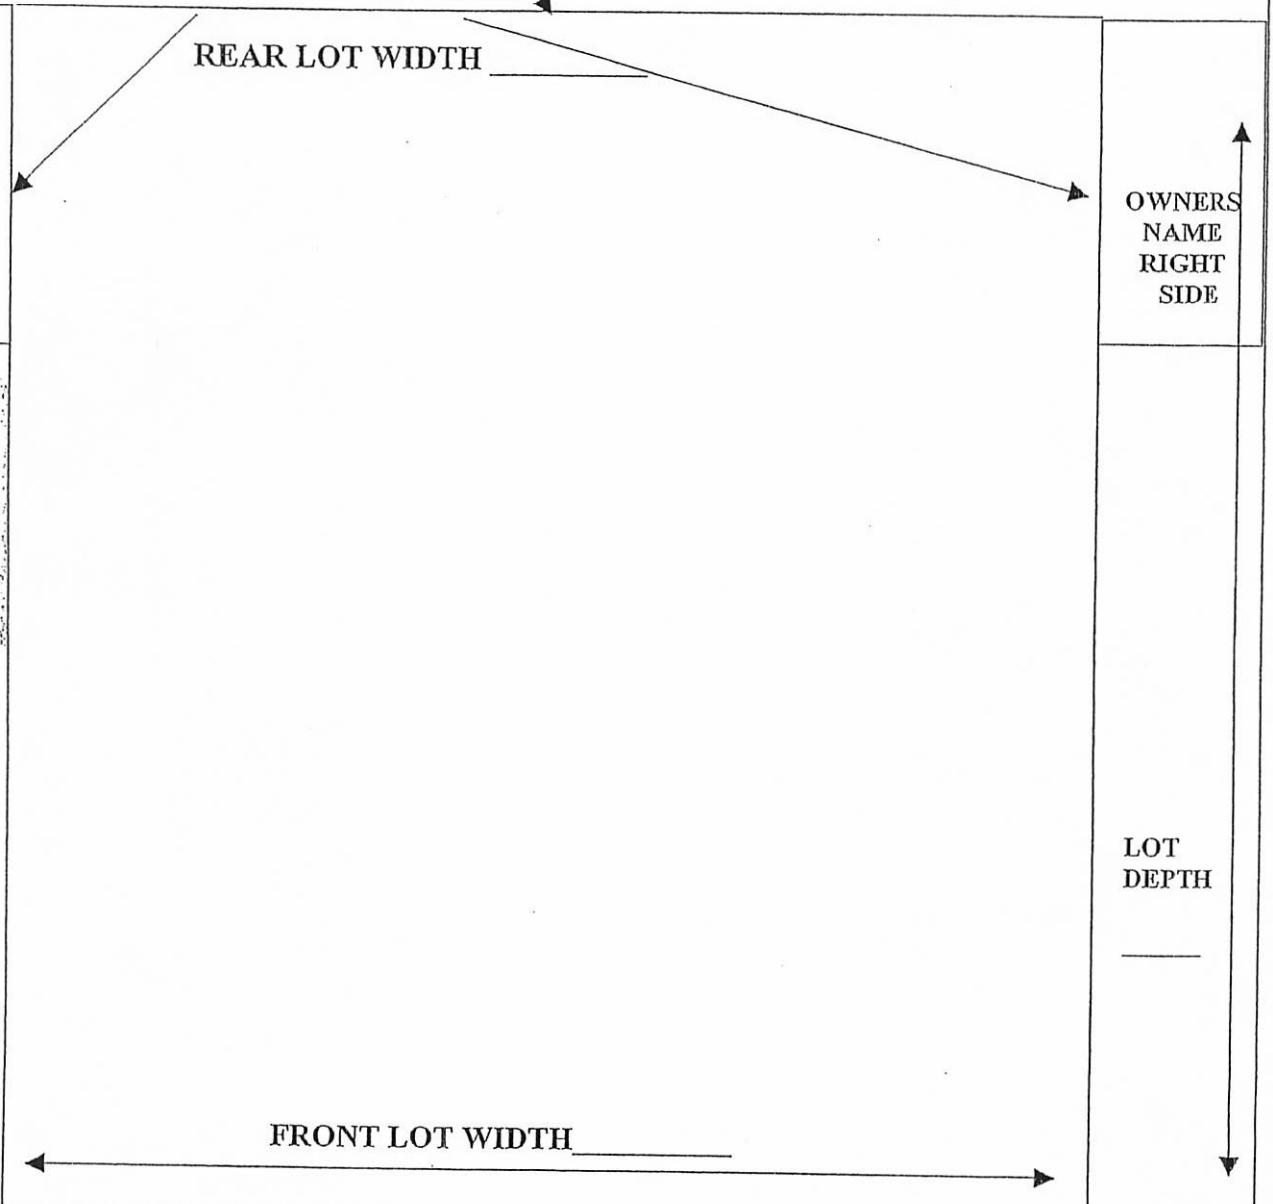
<p>NAME OF ADJACENT LAND OWNER _____ Y OUR PROPERTY LINES ↴</p>		
OWNERS NAME LEFT SIDE	<p>REAR LOT WIDTH</p> 	OWNERS NAME RIGHT SIDE
LOT DEPTH		LOT DEPTH
<p>FRONT LOT WIDTH ↪</p>		
<p>ROAD NAME _____</p>		
<p>THIS AREA REPRESENTS THE ROAD IN FRONT OF YOUR PROJECT. SHOW DRIVEWAY</p>		