


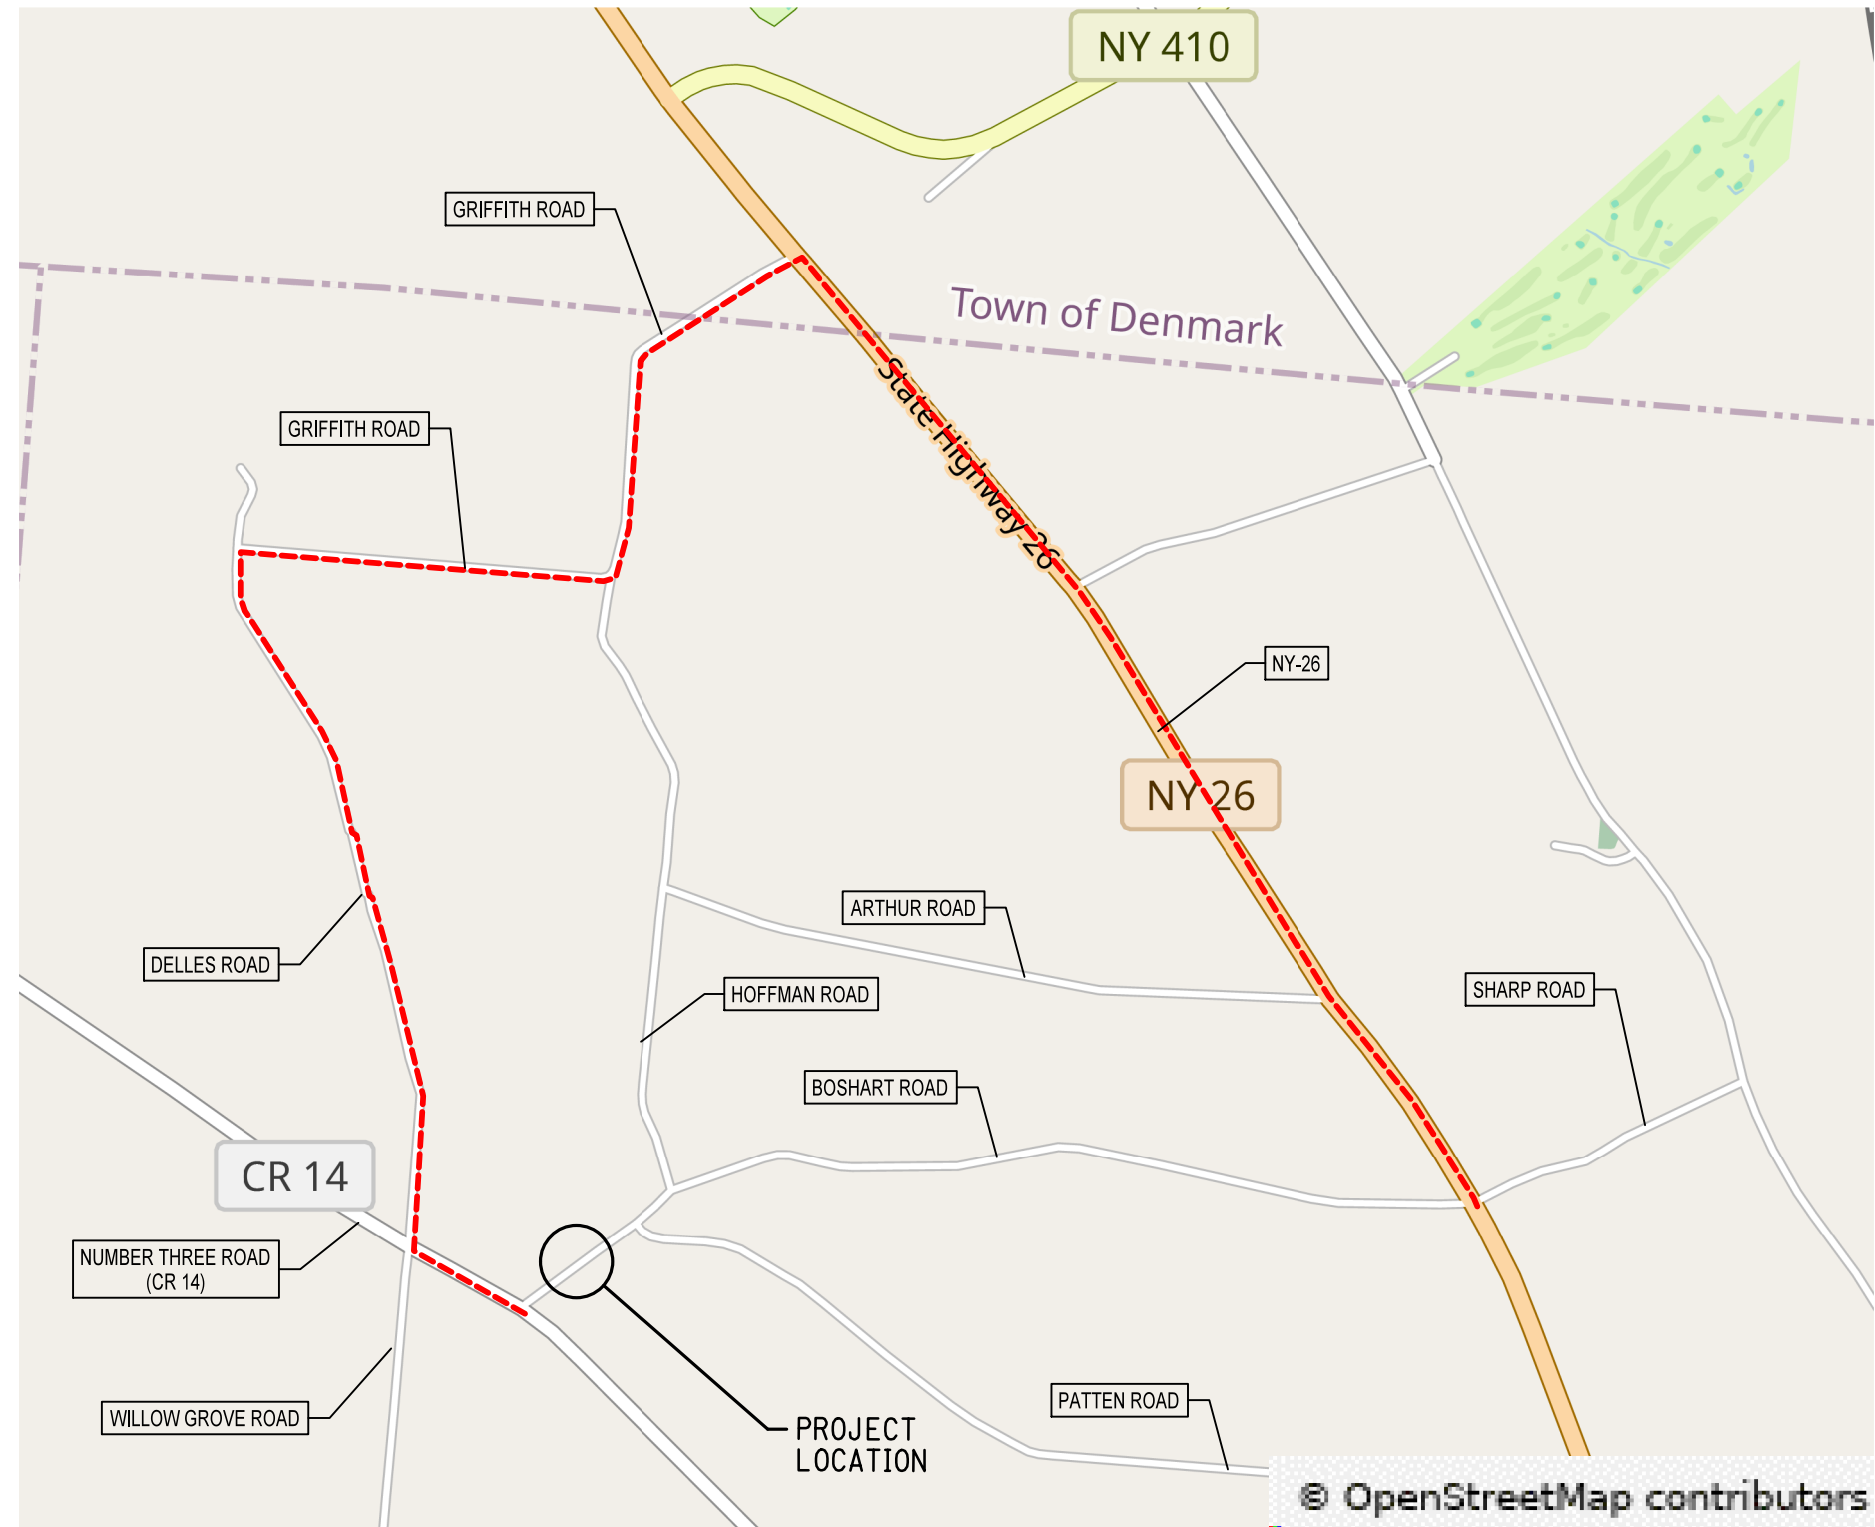

LEGEND:

--- - DETOUR ROUTE

REPLACEMENT OF BOSHART ROAD CULVERT OVER HUF CUT CREEK
TOWN OF LOWVILLE, LEWIS COUNTY
PIN 7754.41




LEWIS COUNTY



Department of
Transportation

**Barton
& Loguidice**

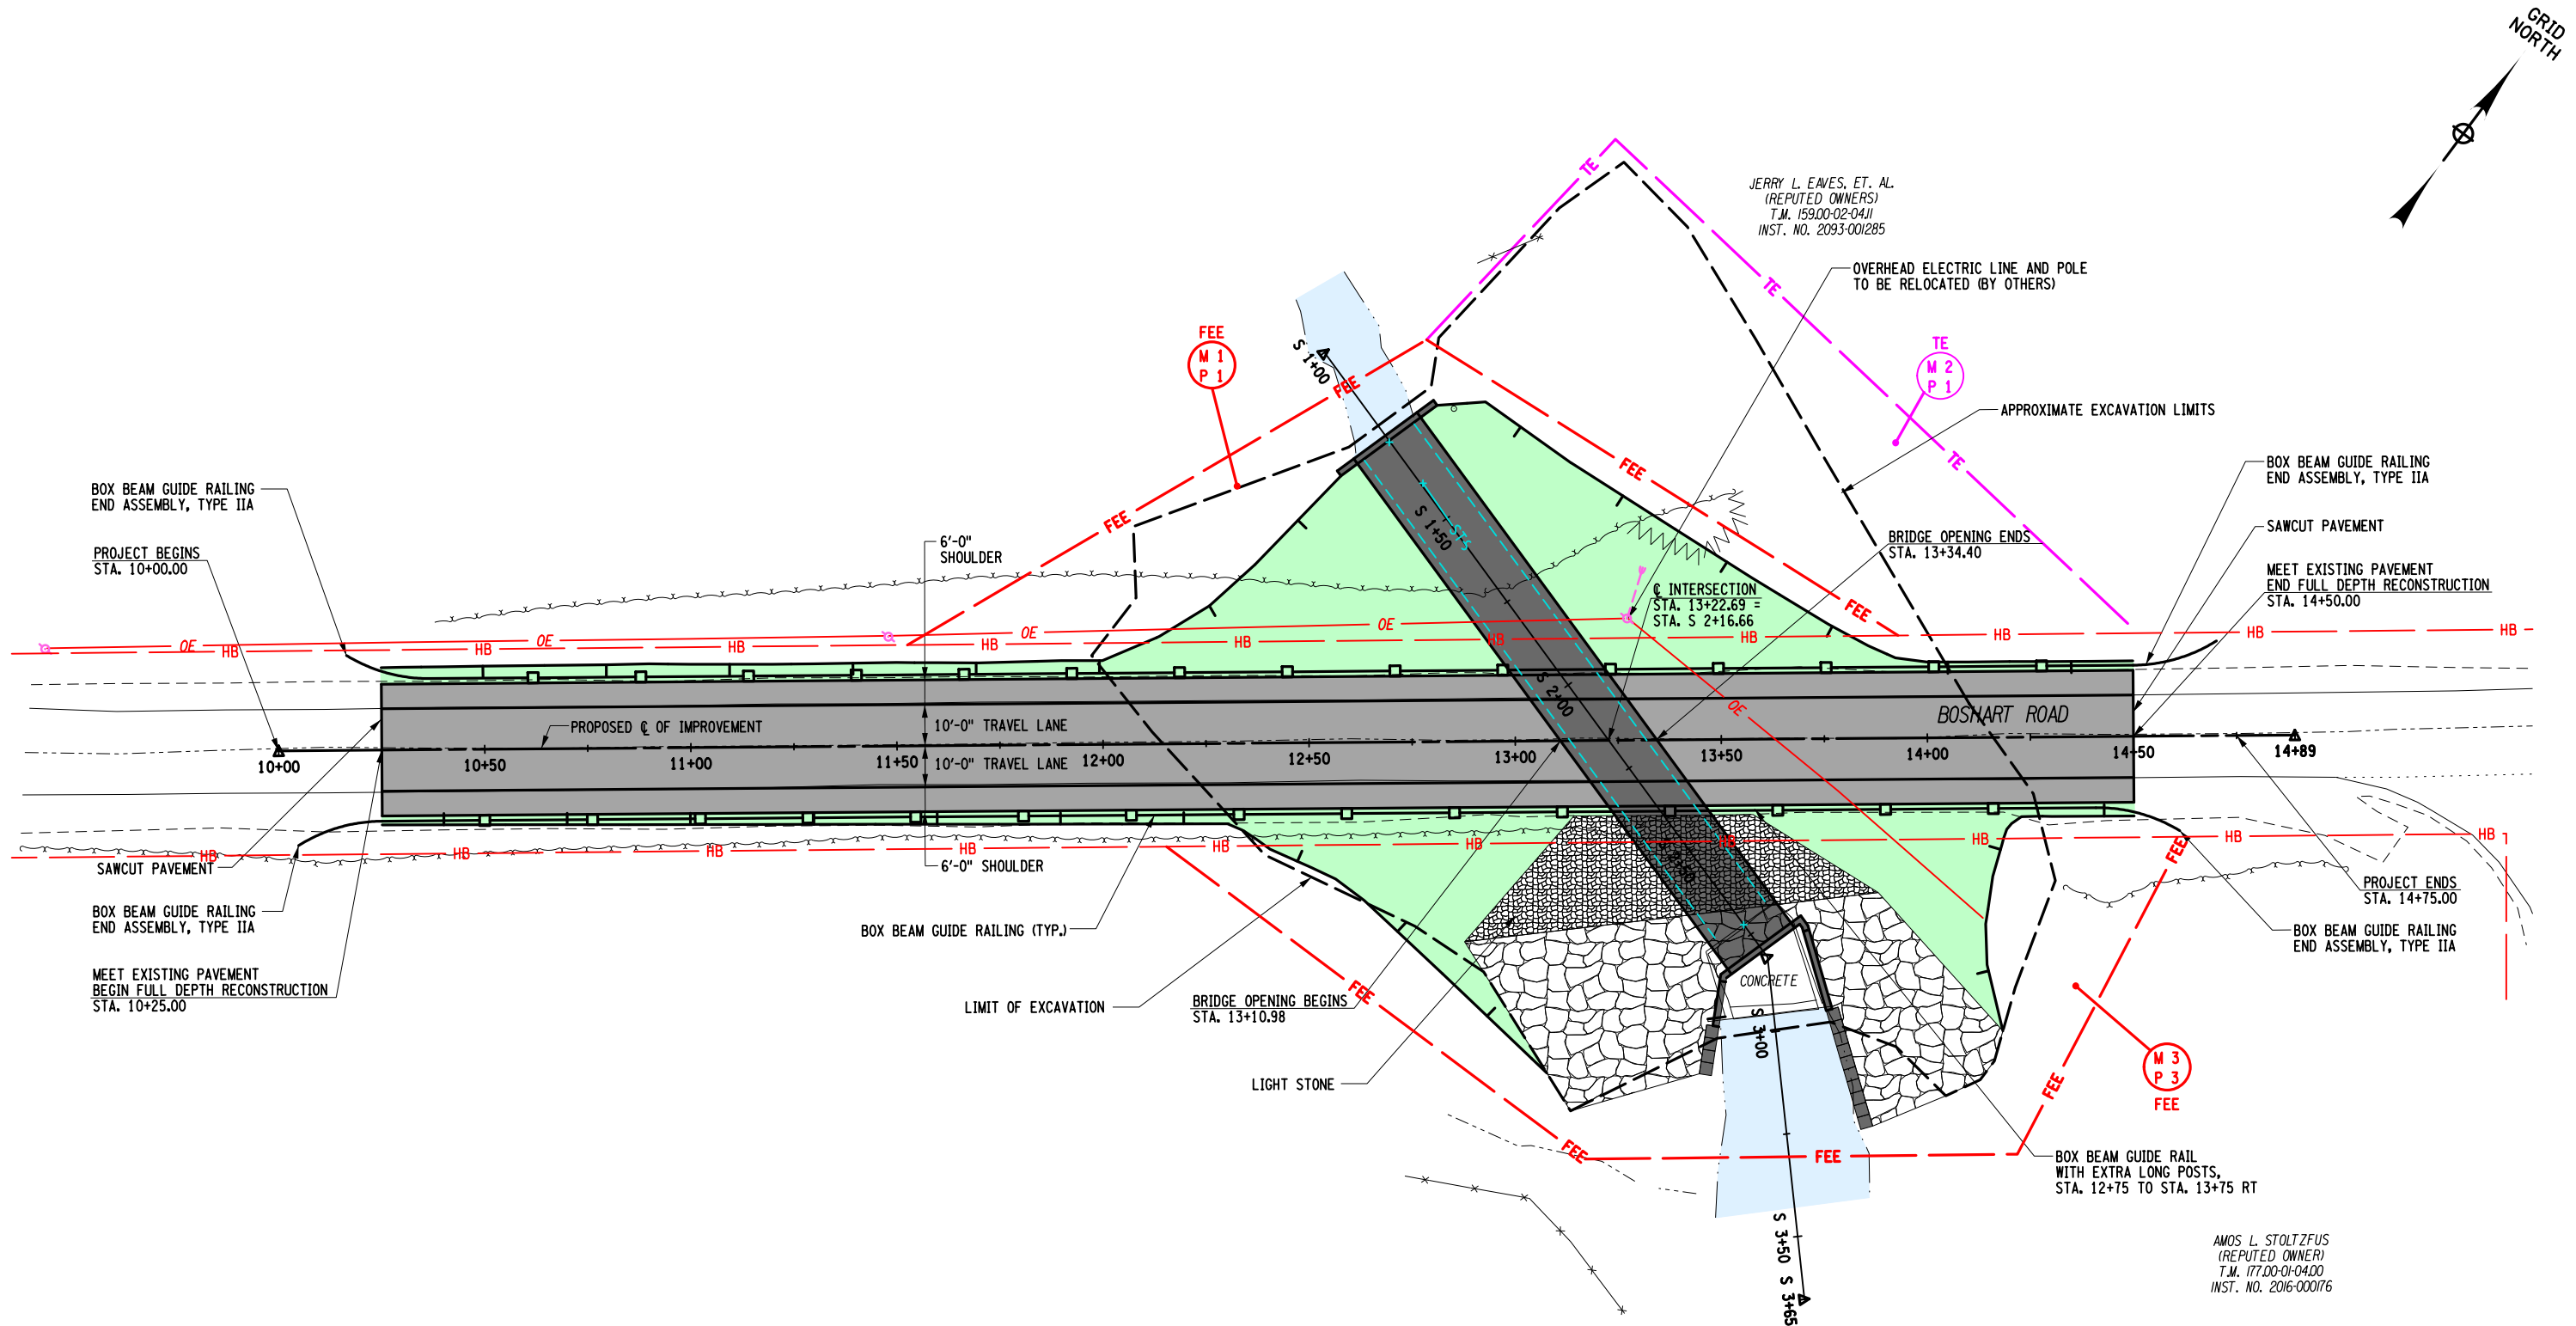

REPLACEMENT OF BOSHART ROAD CULVERT OVER HUF CUT CREEK
TOWN OF LOWVILLE, LEWIS COUNTY
PIN 7754.41




LEWIS COUNTY



Department of
Transportation

**Barton
& Loguidice**

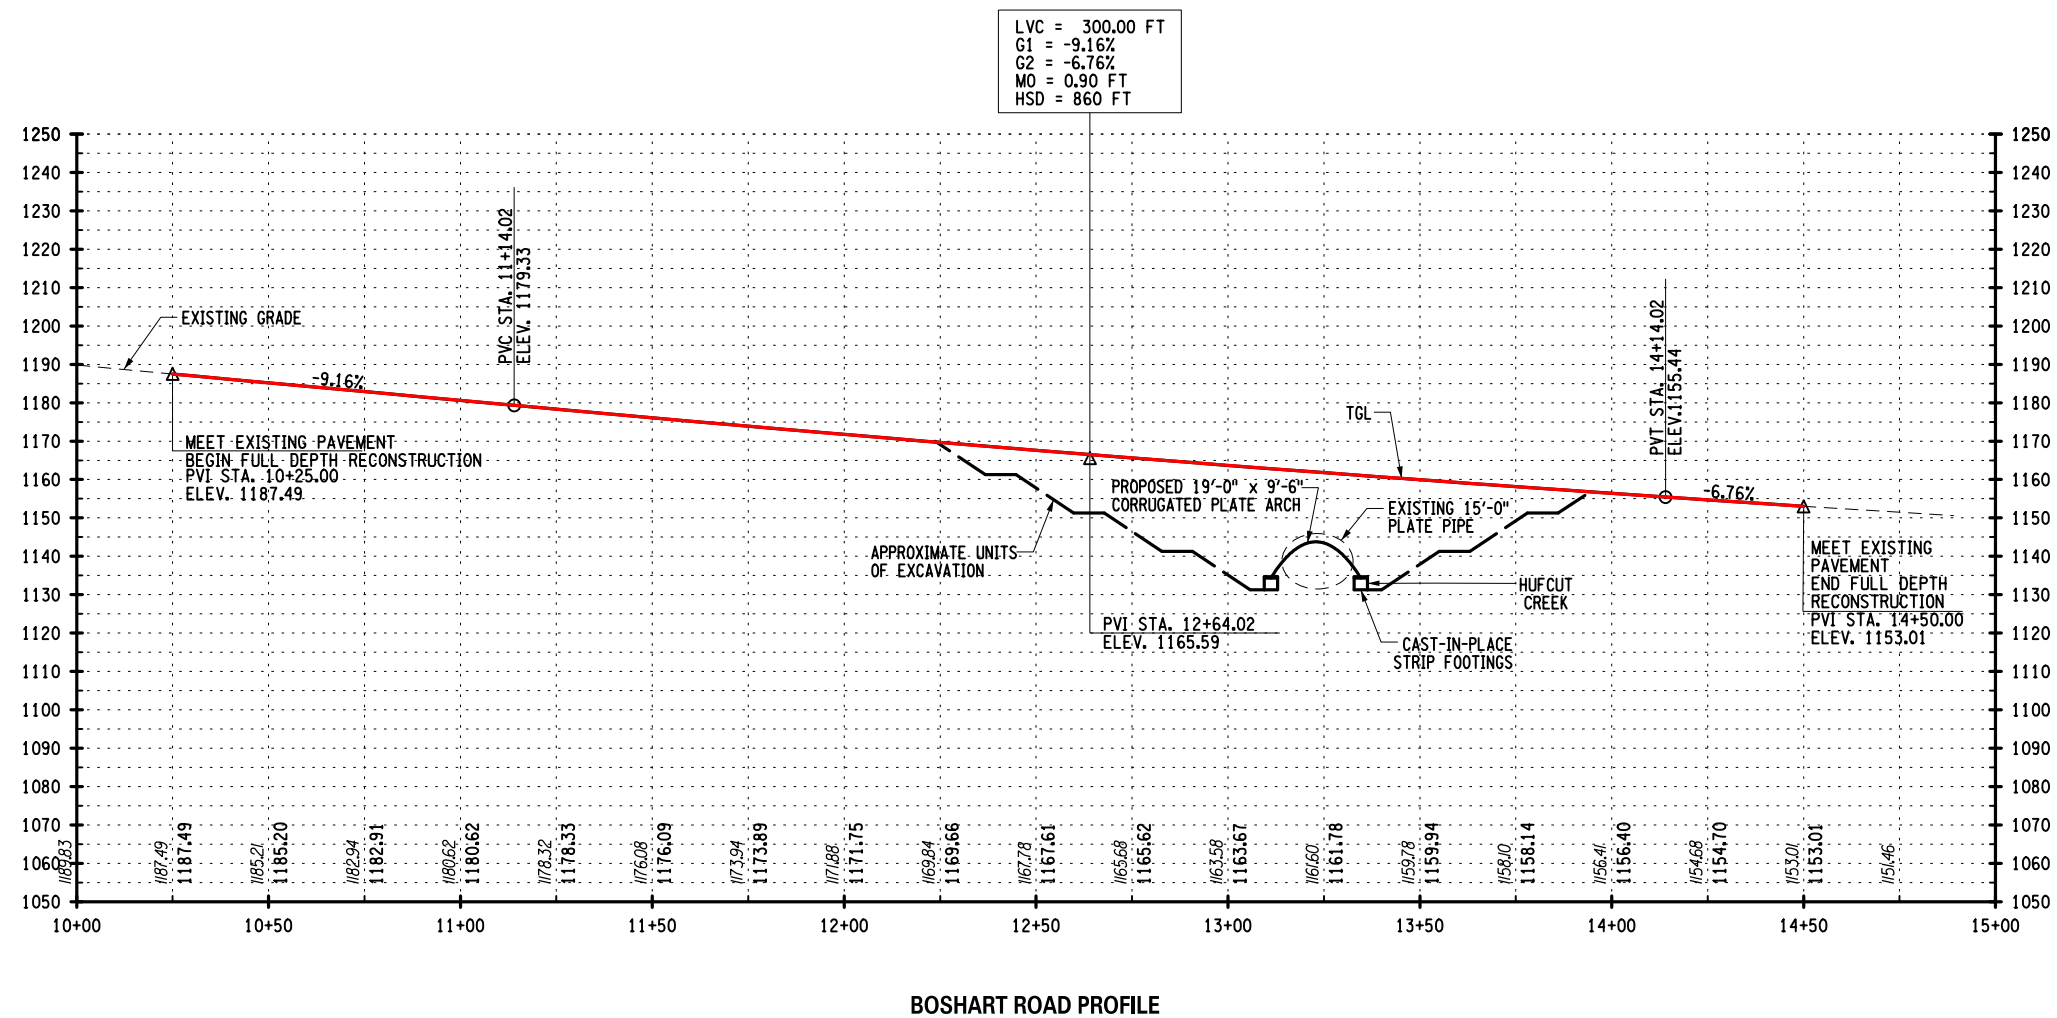

REPLACEMENT OF BOSHART ROAD CULVERT OVER HUF CUT CREEK
TOWN OF LOWVILLE, LEWIS COUNTY
PIN 7754.41





LEWIS COUNTY



Department of
Transportation

**Barton
& Loguidice**

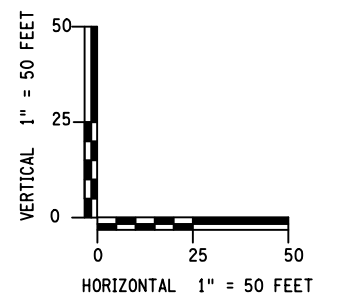

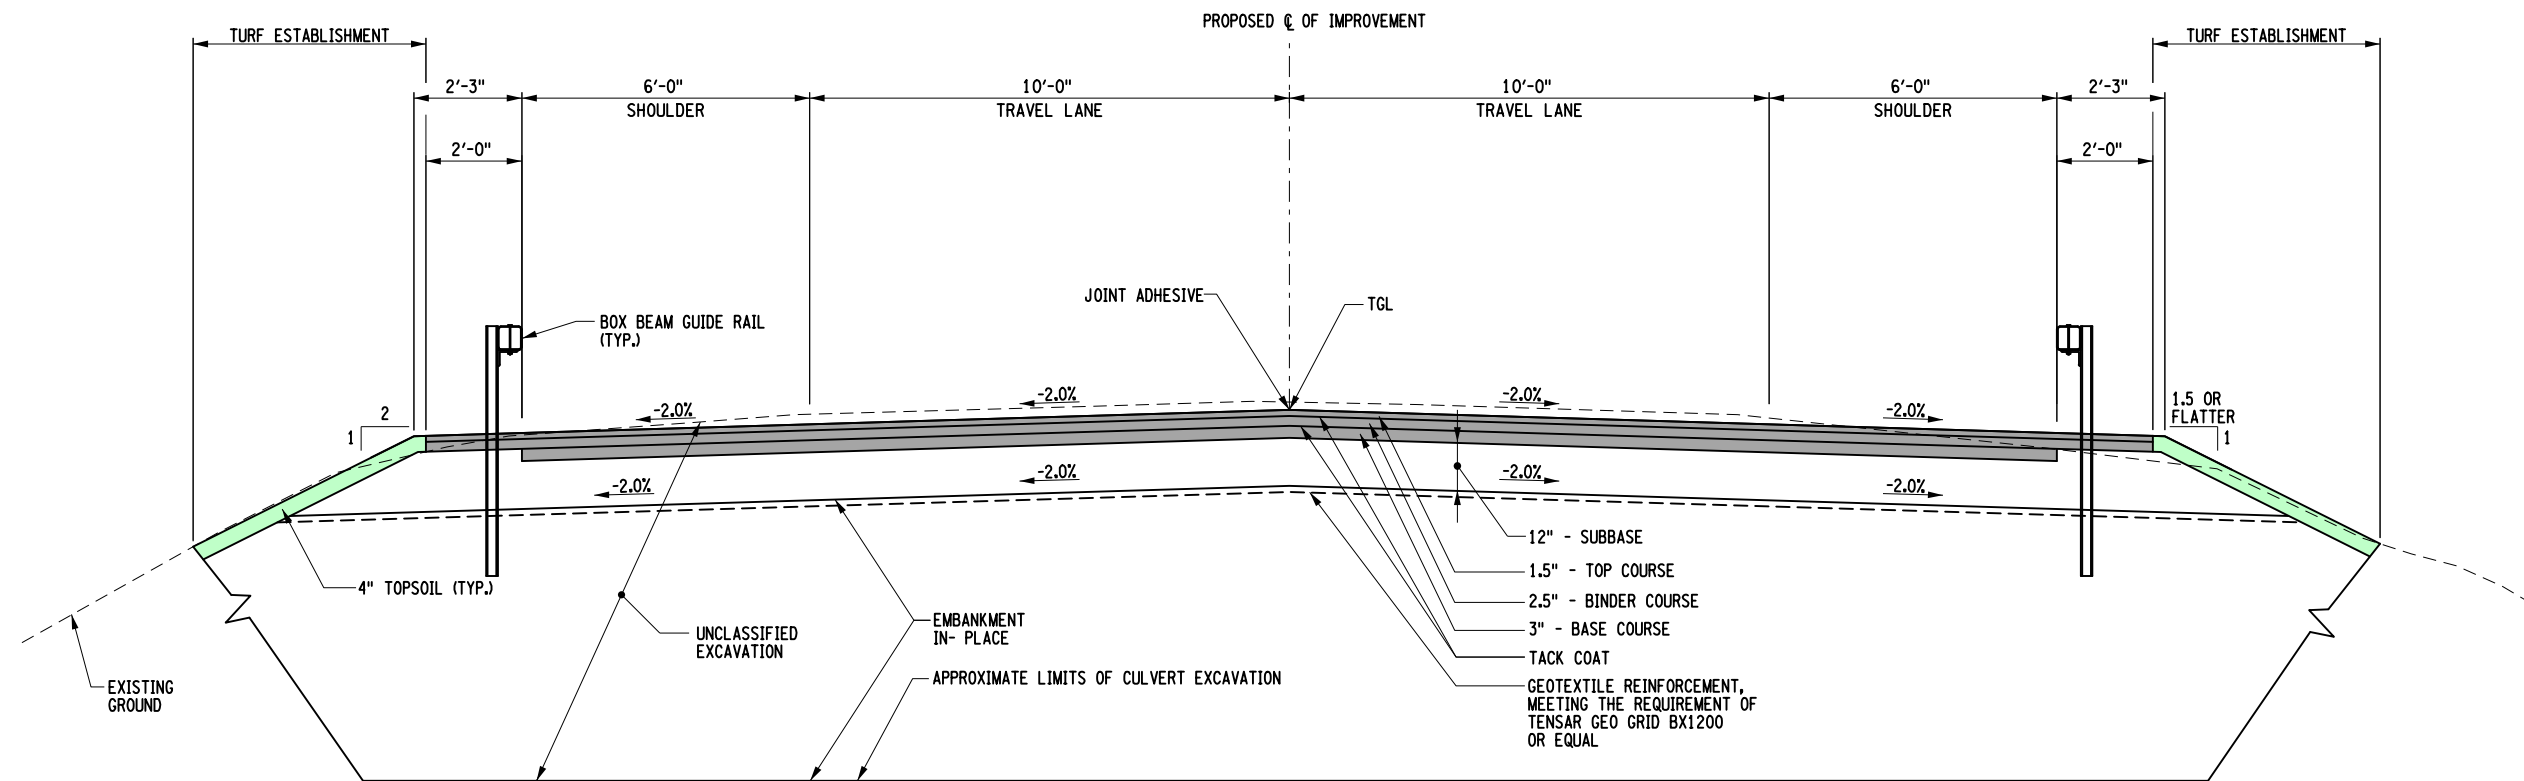

**TYPICAL SECTION NO. 1
FULL DEPTH RECONSTRUCTION**

LOCATIONS:
STA. 10+25.00 TO STA. 14+50.00

REPLACEMENT OF BOSHART ROAD CULVERT OVER HUF CUT CREEK
TOWN OF LOWVILLE, LEWIS COUNTY
PIN 7754.41




LEWIS COUNTY



Department of
Transportation

**Barton
& Loguidice**

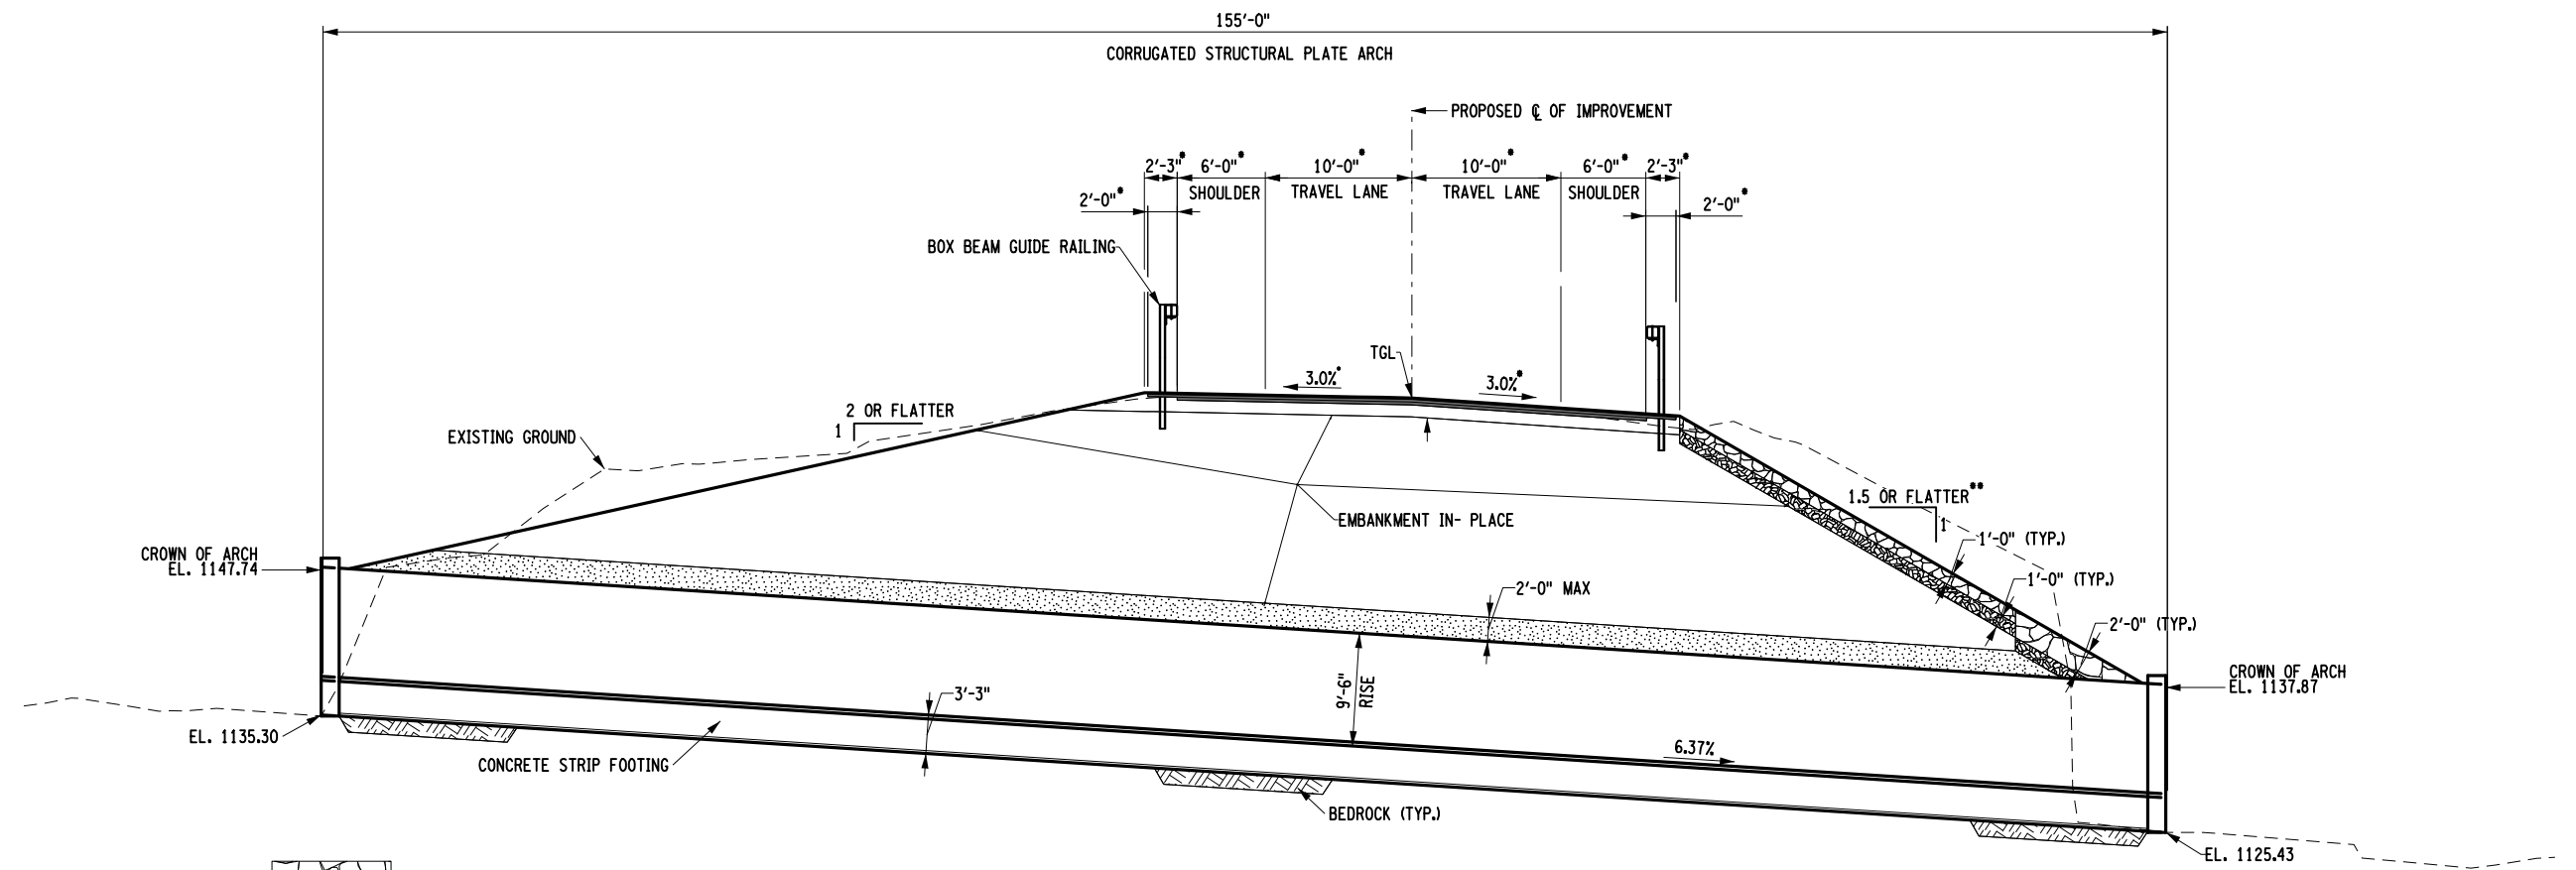

LEGEND:

	STONE FILLING (LIGHT)		EXTRA HEAVY STONE FILL
	BEDDING MATERIAL, TYPE 1		SELECT STRUCTURE FILL

* MEASURED PERPENDICULAR TO PROPOSED $\mathcal{C}$ OF IMPROVEMENT

** EMBANKMENT SLOPE OF 1.5:1 OVER CULVERT ONLY. EMBANKMENT WILL TRANSITION TO 2:1 OR FLATTER BEYOND CULVERT LIMITS.

BRIDGE SECTION

REPLACEMENT OF BOSHART ROAD CULVERT OVER HUF CUT CREEK
TOWN OF LOWVILLE, LEWIS COUNTY
PIN 7754.41




LEWIS COUNTY



Department of
Transportation

**Barton
& Loguidice**

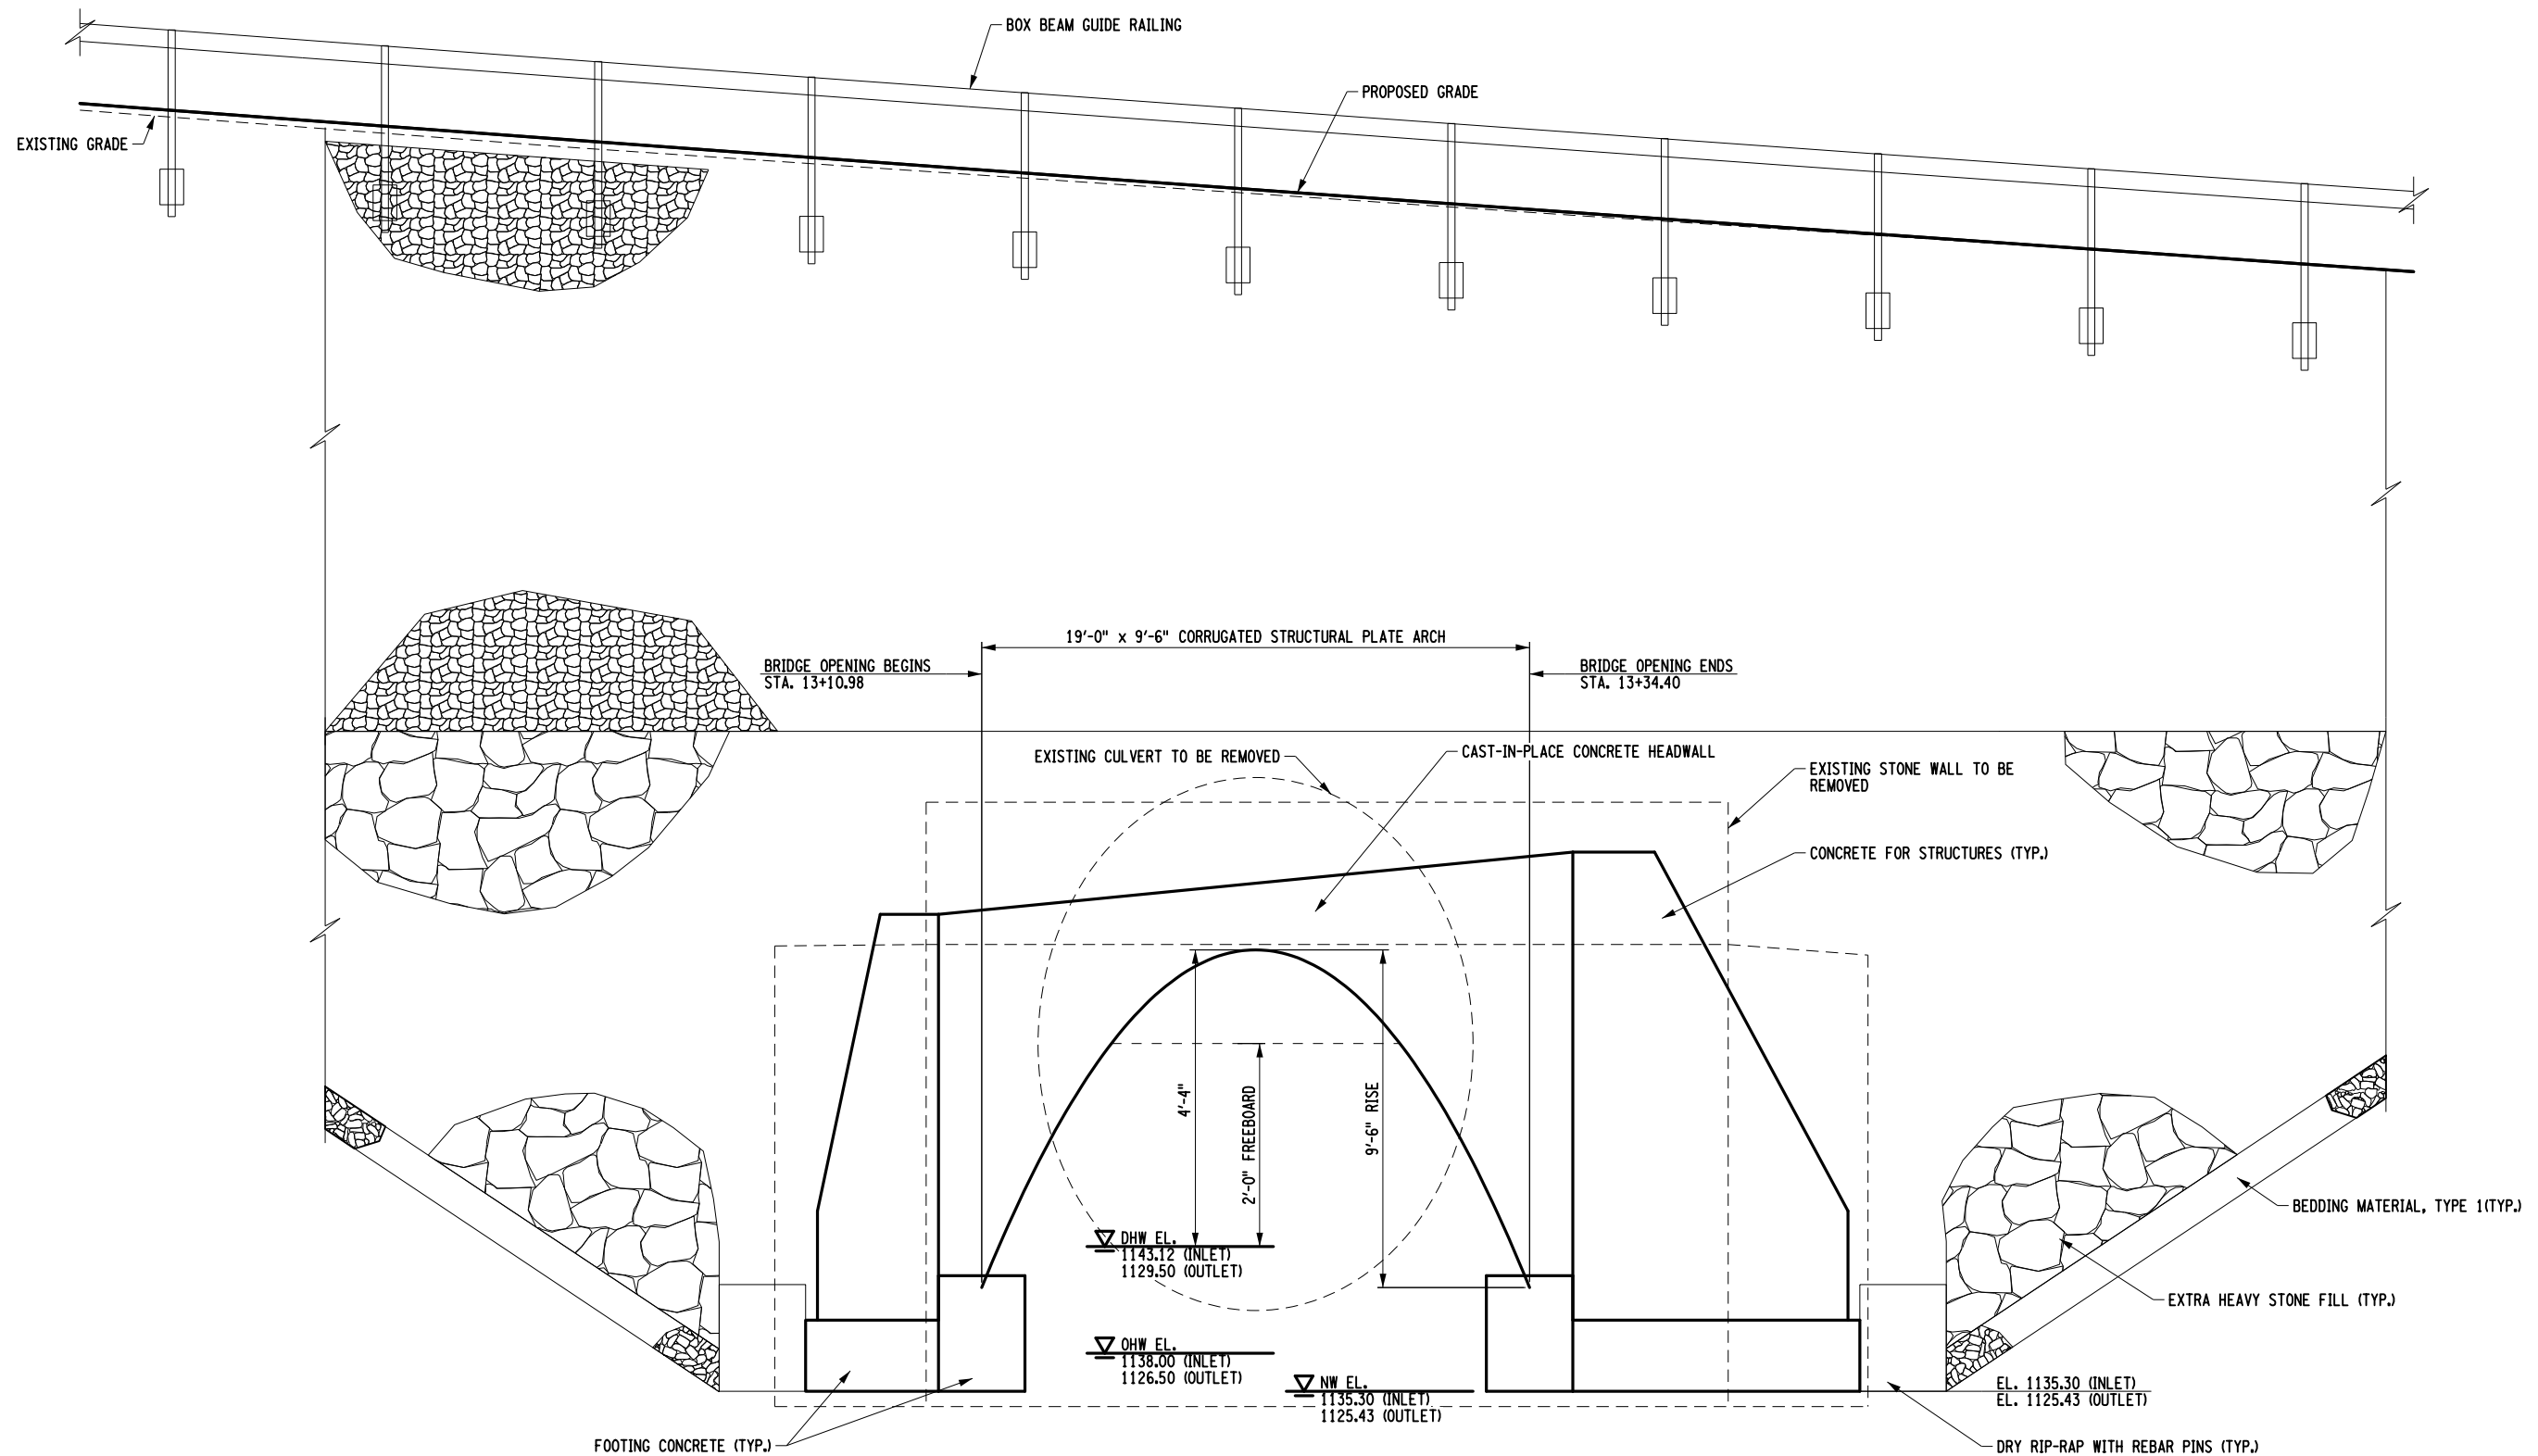

BRIDGE ELEVATION

REPLACEMENT OF BOSHART ROAD CULVERT OVER HUF CUT CREEK
TOWN OF LOWVILLE, LEWIS COUNTY
PIN 7754.41

DATUM EL. 1120.00



LEWIS COUNTY



Department of
Transportation

**Barton
& Loguidice**